


**SCHEMATIC DIAGRAM FOR CARD ACCESS SYSTEM**

SCALE : N.T.S

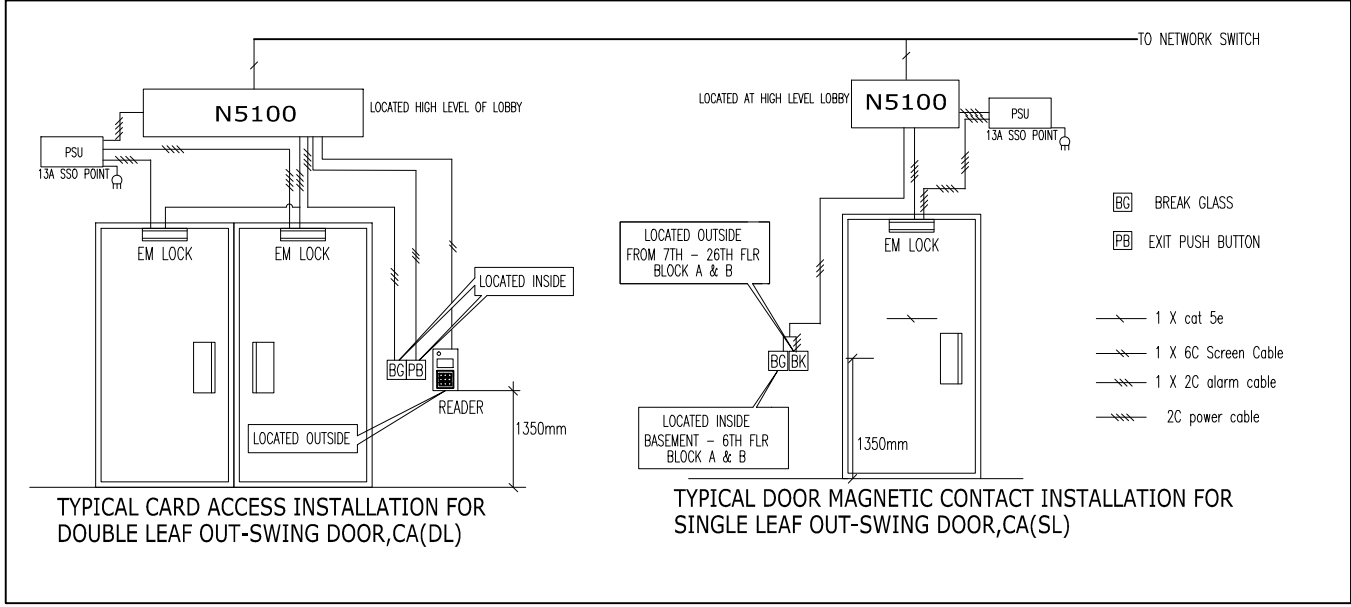

OWNER :

ARCHITECT :

M&E CONSULTANT :

ELV CONTRACTOR :  
**IP & PIXEL SECURITY SDN BHD**  
 C3-05-21, WISMA SP SETIA,  
 JALAN INDAH 15, TAMAN BUKIT INDAH,  
 81200 JOHOR BAHRU, JOHOR.  
 TEL : 07-234 9800 FAX : 07-235 6800

PROJECT :

SCALE	DATE	DRAWN BY: HISYAM
AS SHOWN	15 MAY 2015	DESIGN BY: HISYAM
		APPROVED BY:

DRAWING TITLE :

**SECURITY SERVICES**  
 ~ DOOR ACCESS SYSTEM SCHEMATIC DIAGRAM

DRAWING NO.  
 IPP/GPSB/1235/ELV/SCH/04/00