


22" LED Monitor
Wall Mounted


1700mm

CCTV Console and Monitors
Arrangement
FRONT VIEW

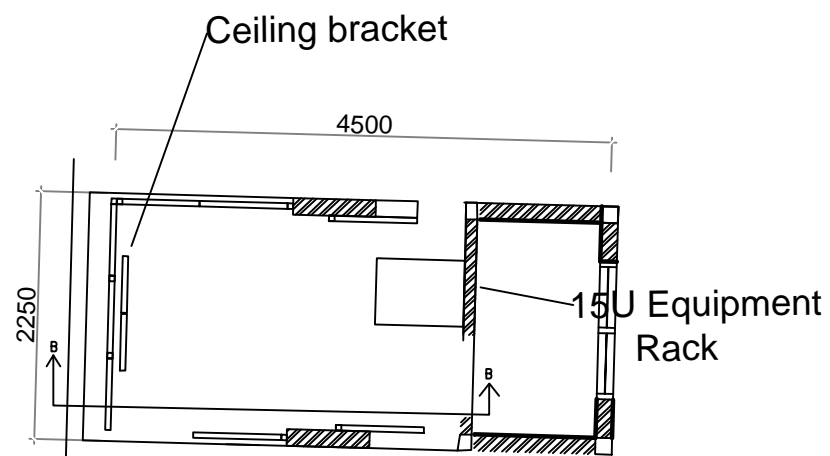

GUARD HOUSE

CCTV Console and Monitors Arrangement

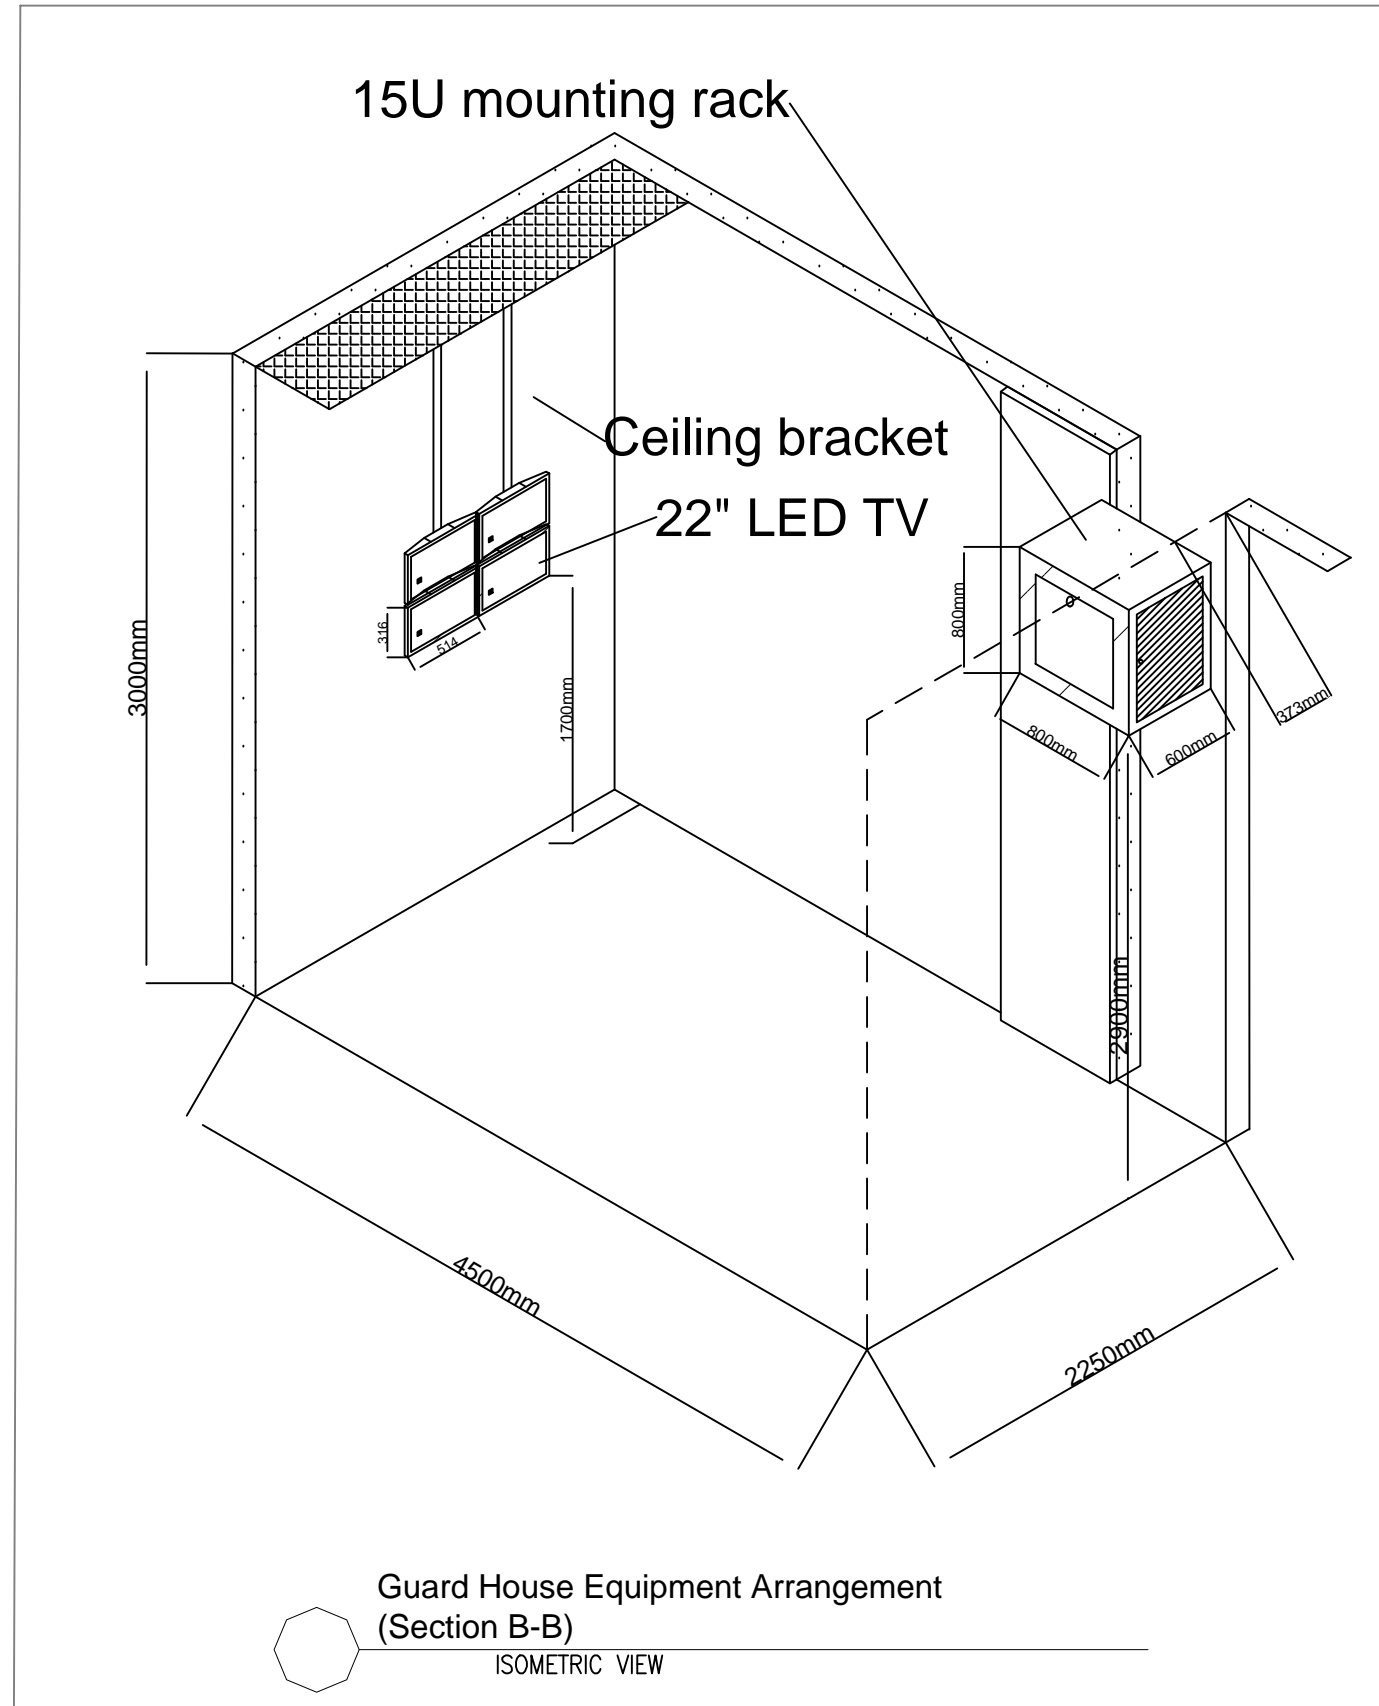

15U mounting rack

Ceiling bracket

22" LED TV

Guard House Equipment Arrangement
(Section B-B)

ISOMETRIC VIEW



OWNER :

ARCHITECT :

M&E CONSULTANT :

ELV CONTRACTOR :

IP & PIXEL SECURITY SDN BHD
C3-05-21, WISMA SP SETIA,
JALAN INDAH 15, TAMAN BUKIT INDAH,
81200 JOHOR BAHRU, JOHOR.
TEL : 07-234 9800 FAX : 07-235 6800

PROJECT :

SCALE	DATE	DRAWN BY: HISYAM
AS SHOWN	15 MAY 2015	DESIGN BY: HISYAM
		APPROVED BY:

DRAWING TITLE :
SECURITY SERVICES
~ GUARD HOUSE EQUIPMENT ARRANGEMENT

DRAWING NO.
IPP/GPSB/1235/ELV/LYT/06/00