


MENARA A (PHASE 2)

MENARA B (PHASE 1)

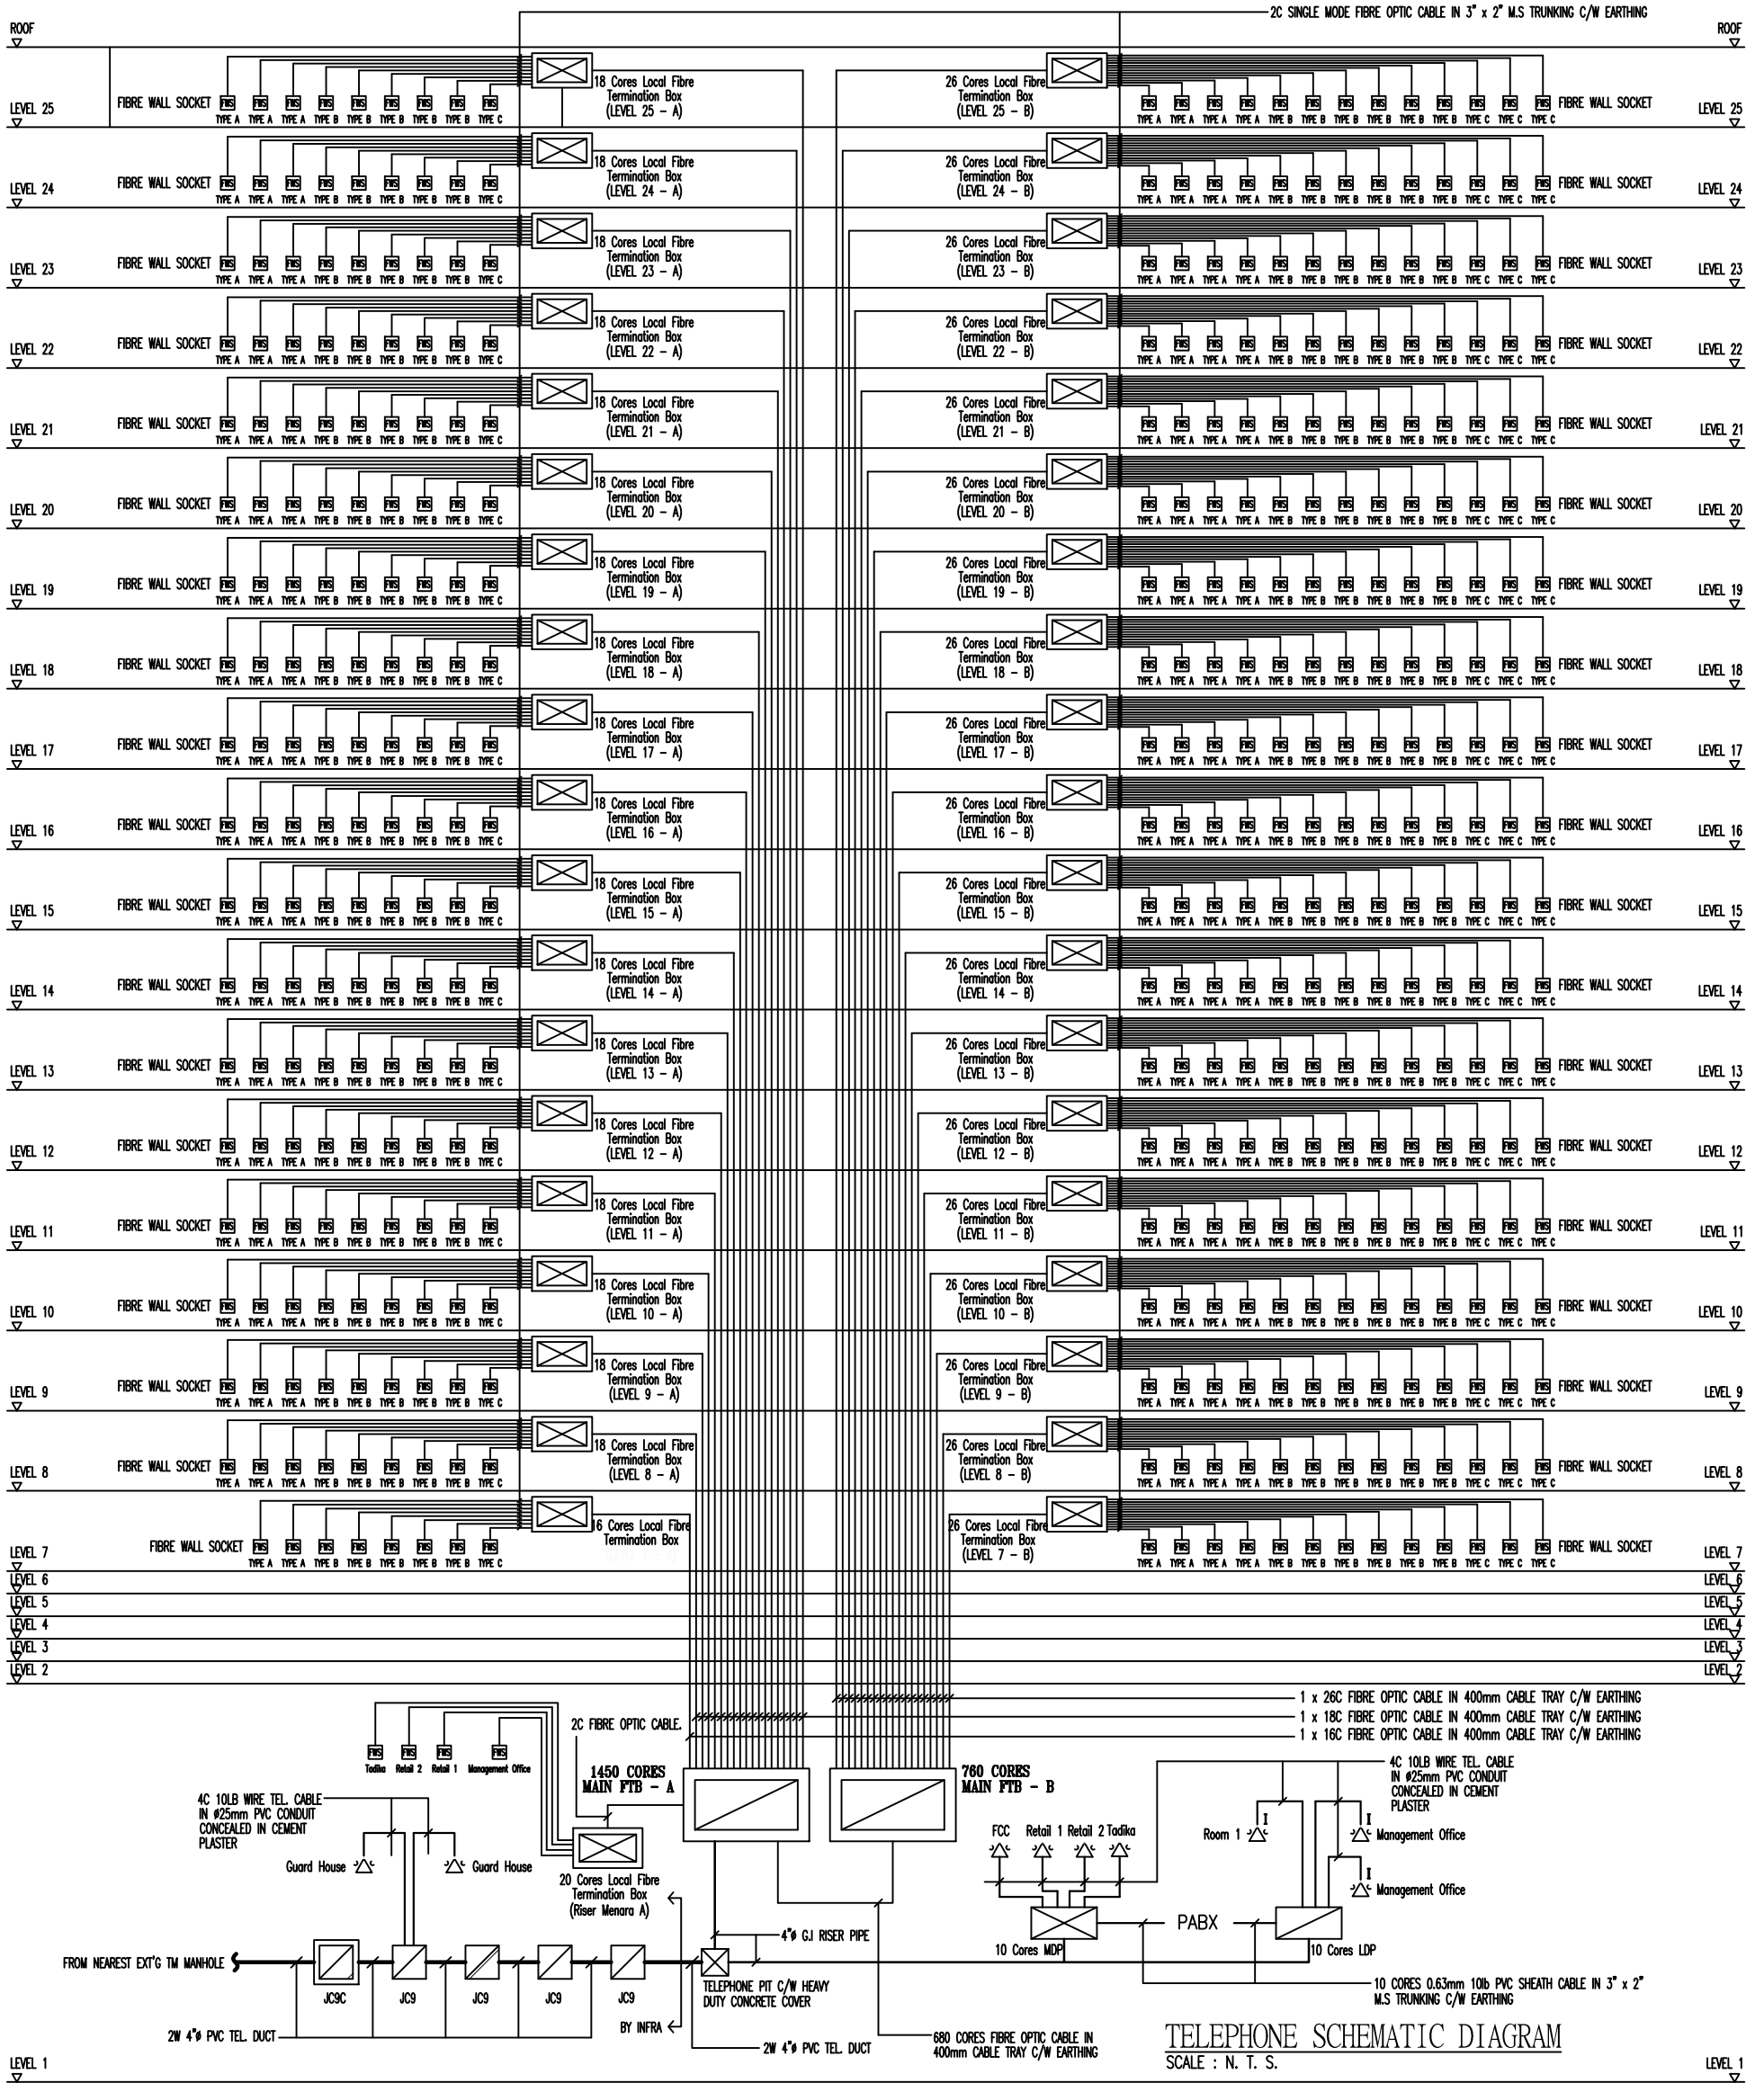

DRAWING NO.	IP/P/SPSB/1235/EV/SCH/02/00
SCALE	AS SHOWN
DATE	15 MAY 2015
DRAWN BY	HSHYAM
DESIGN BY	HSHYAM
APPROVED BY	
TITLE	SECURITY SERVICES

PROJECT :

IP & PIXEL SECURITY SDN BHD

C3-05-21, WISMA SP SENTIA

JALAN INDAH 15, TAMAN BERDI, INDAH,

81200 JOHOR BAHRU, JOHOR,

TEL : 07-24 9800 FAX : 07-235 8800

EV CONTRACTOR :

MAE CONSULTANT :

ARCHITECT :

OWNER :

SHOP DRAWING