

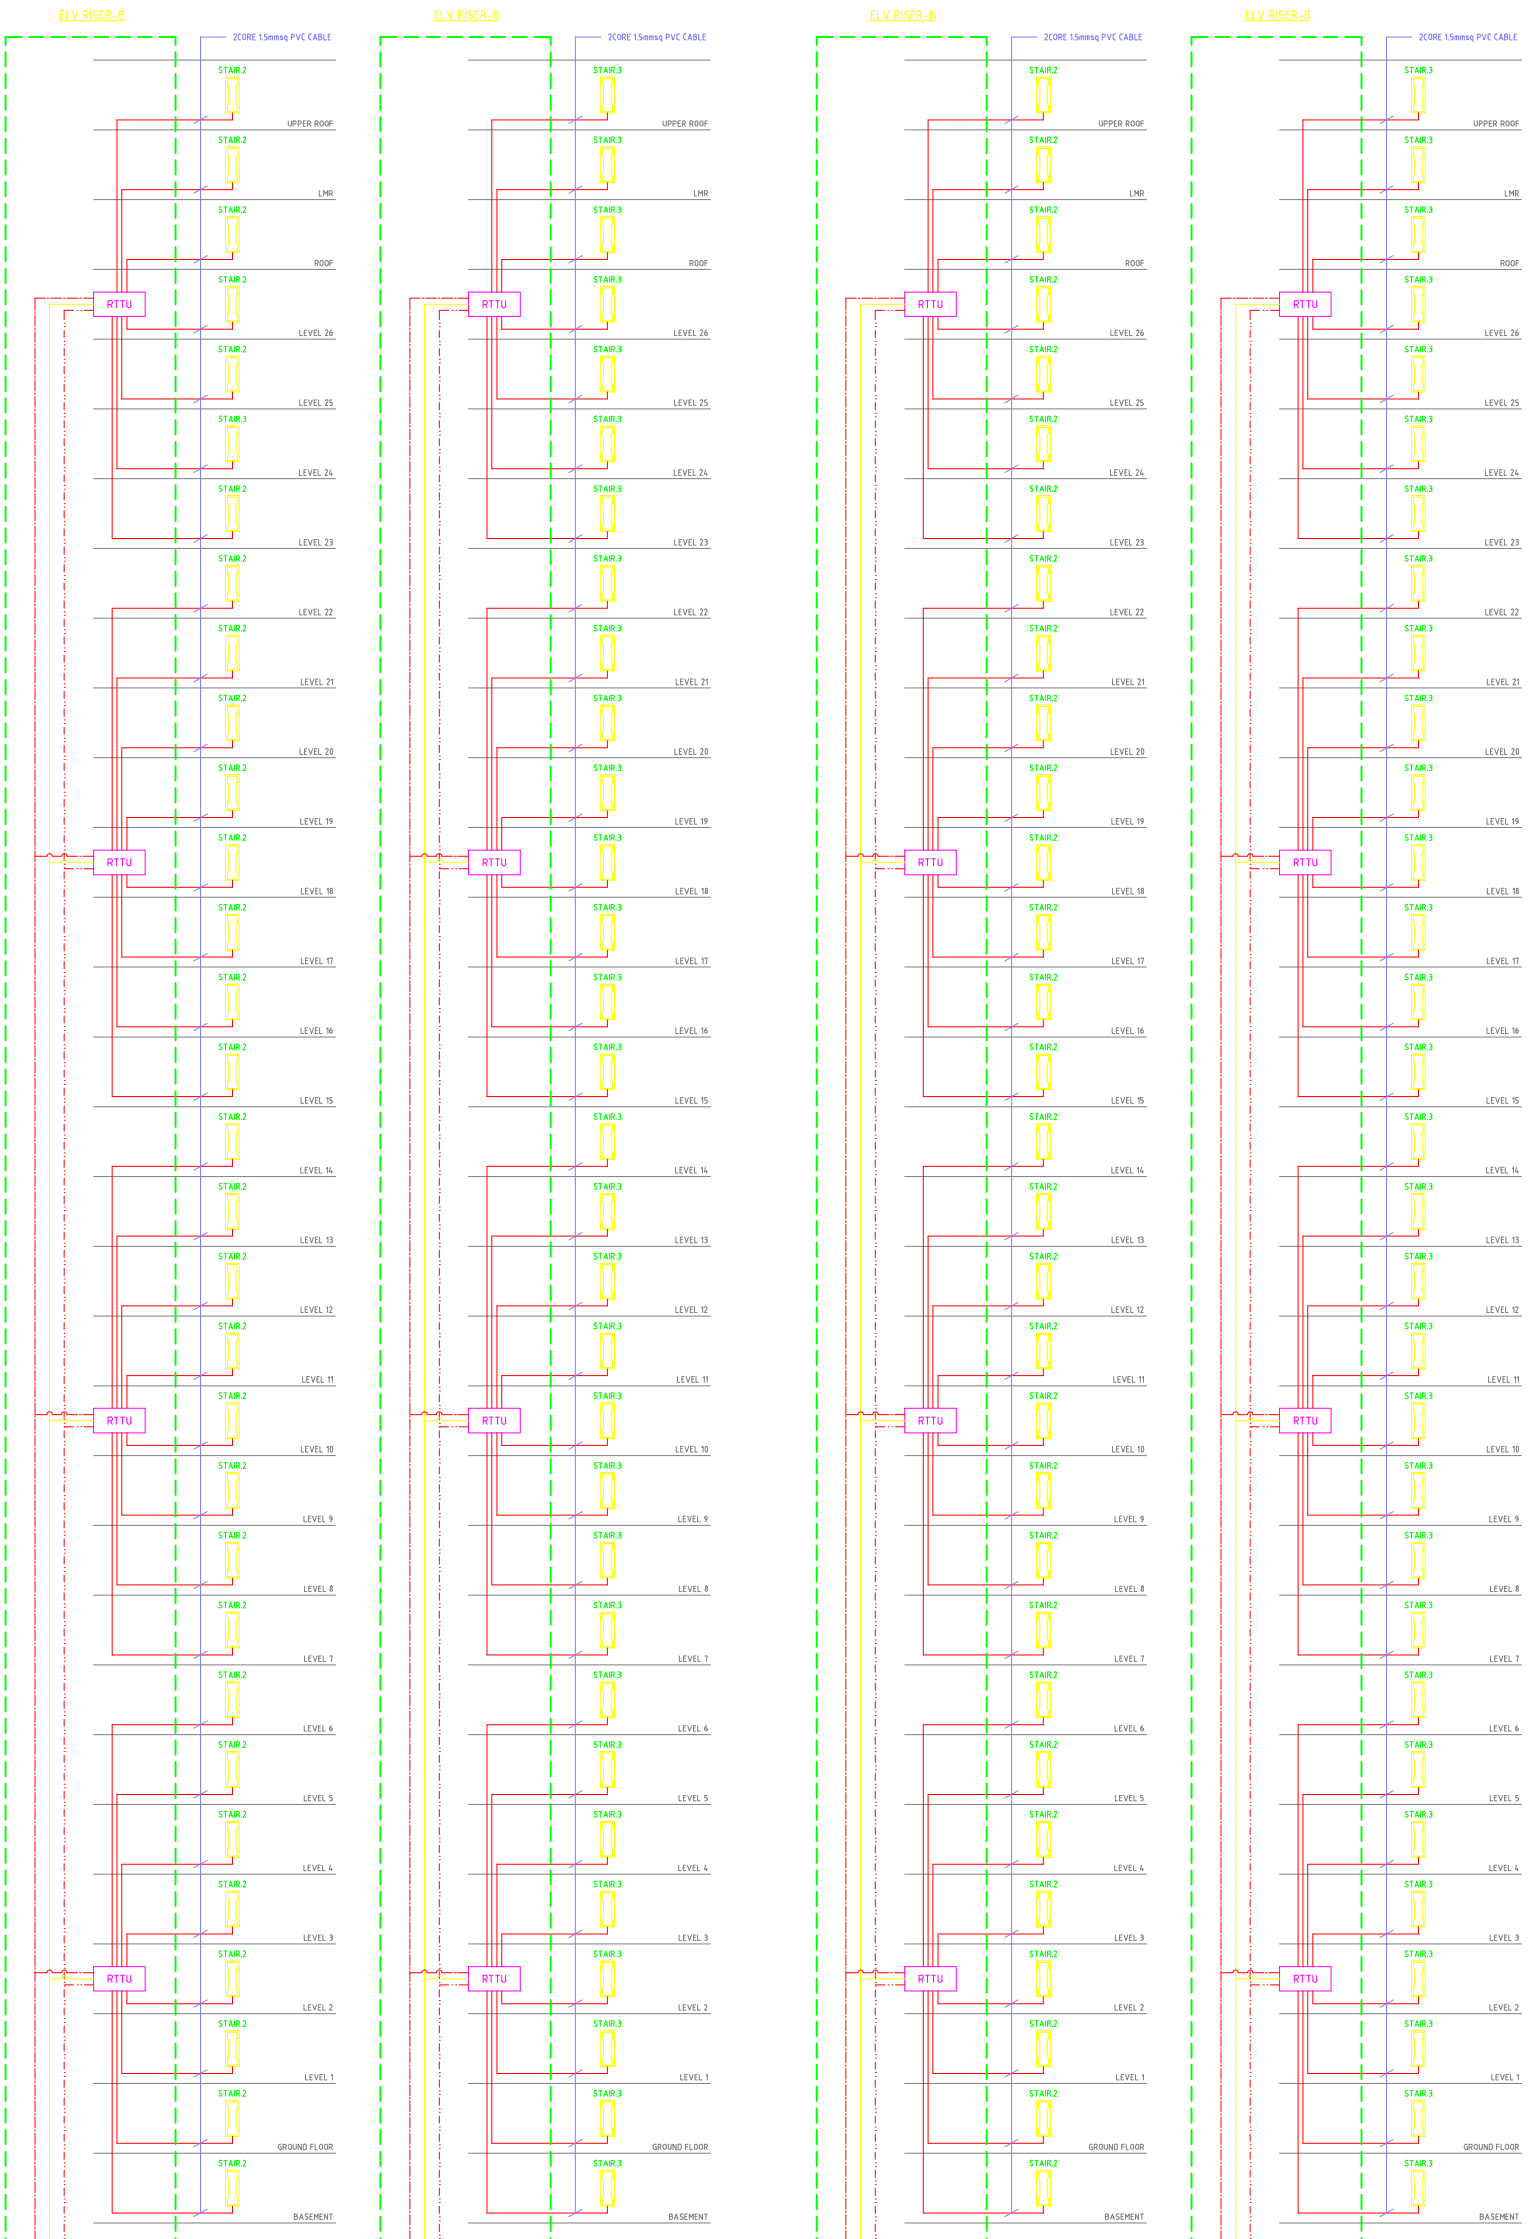


SHOP DRAWING

SYMBOL	DESCRIPTION	QTY
	FIREMAN INTERCOM HANDSET	124
	REMOTE TELEPHONE TERMINAL UNIT	16



DRAWING NO : IPP-0ARSB-ELV-SD-024-FI-RES	
CHECKED BY : FAZLIHA	DRAWN BY : LYANA
APPROVED BY : BMD	Date : JUNE 2015
REVISER : -	
DRAWING TITLE : FIREMAN INTERCOM SYSTEM SCHEMATIC DIAGRAM (RESIDENTIAL)	
ELV CONTRACTOR : IP & PIXEL SECURITY SDN BHD SUITE C-7-2, SEITA WALK, PERSARUAN MANSION, PUSAT BANDAR PUCHONG, 47160 PUCHONG, SELANGOR. TEL: 03-6979 0871 FAX: 03-6979 0872	
MAIN CONTRACTOR :	
M & E CONSULTANT :	
ARCHITECT & CONSULTANT :	
OWNERS :	
PROJECT TITLE :	