



SHOP DRAWING

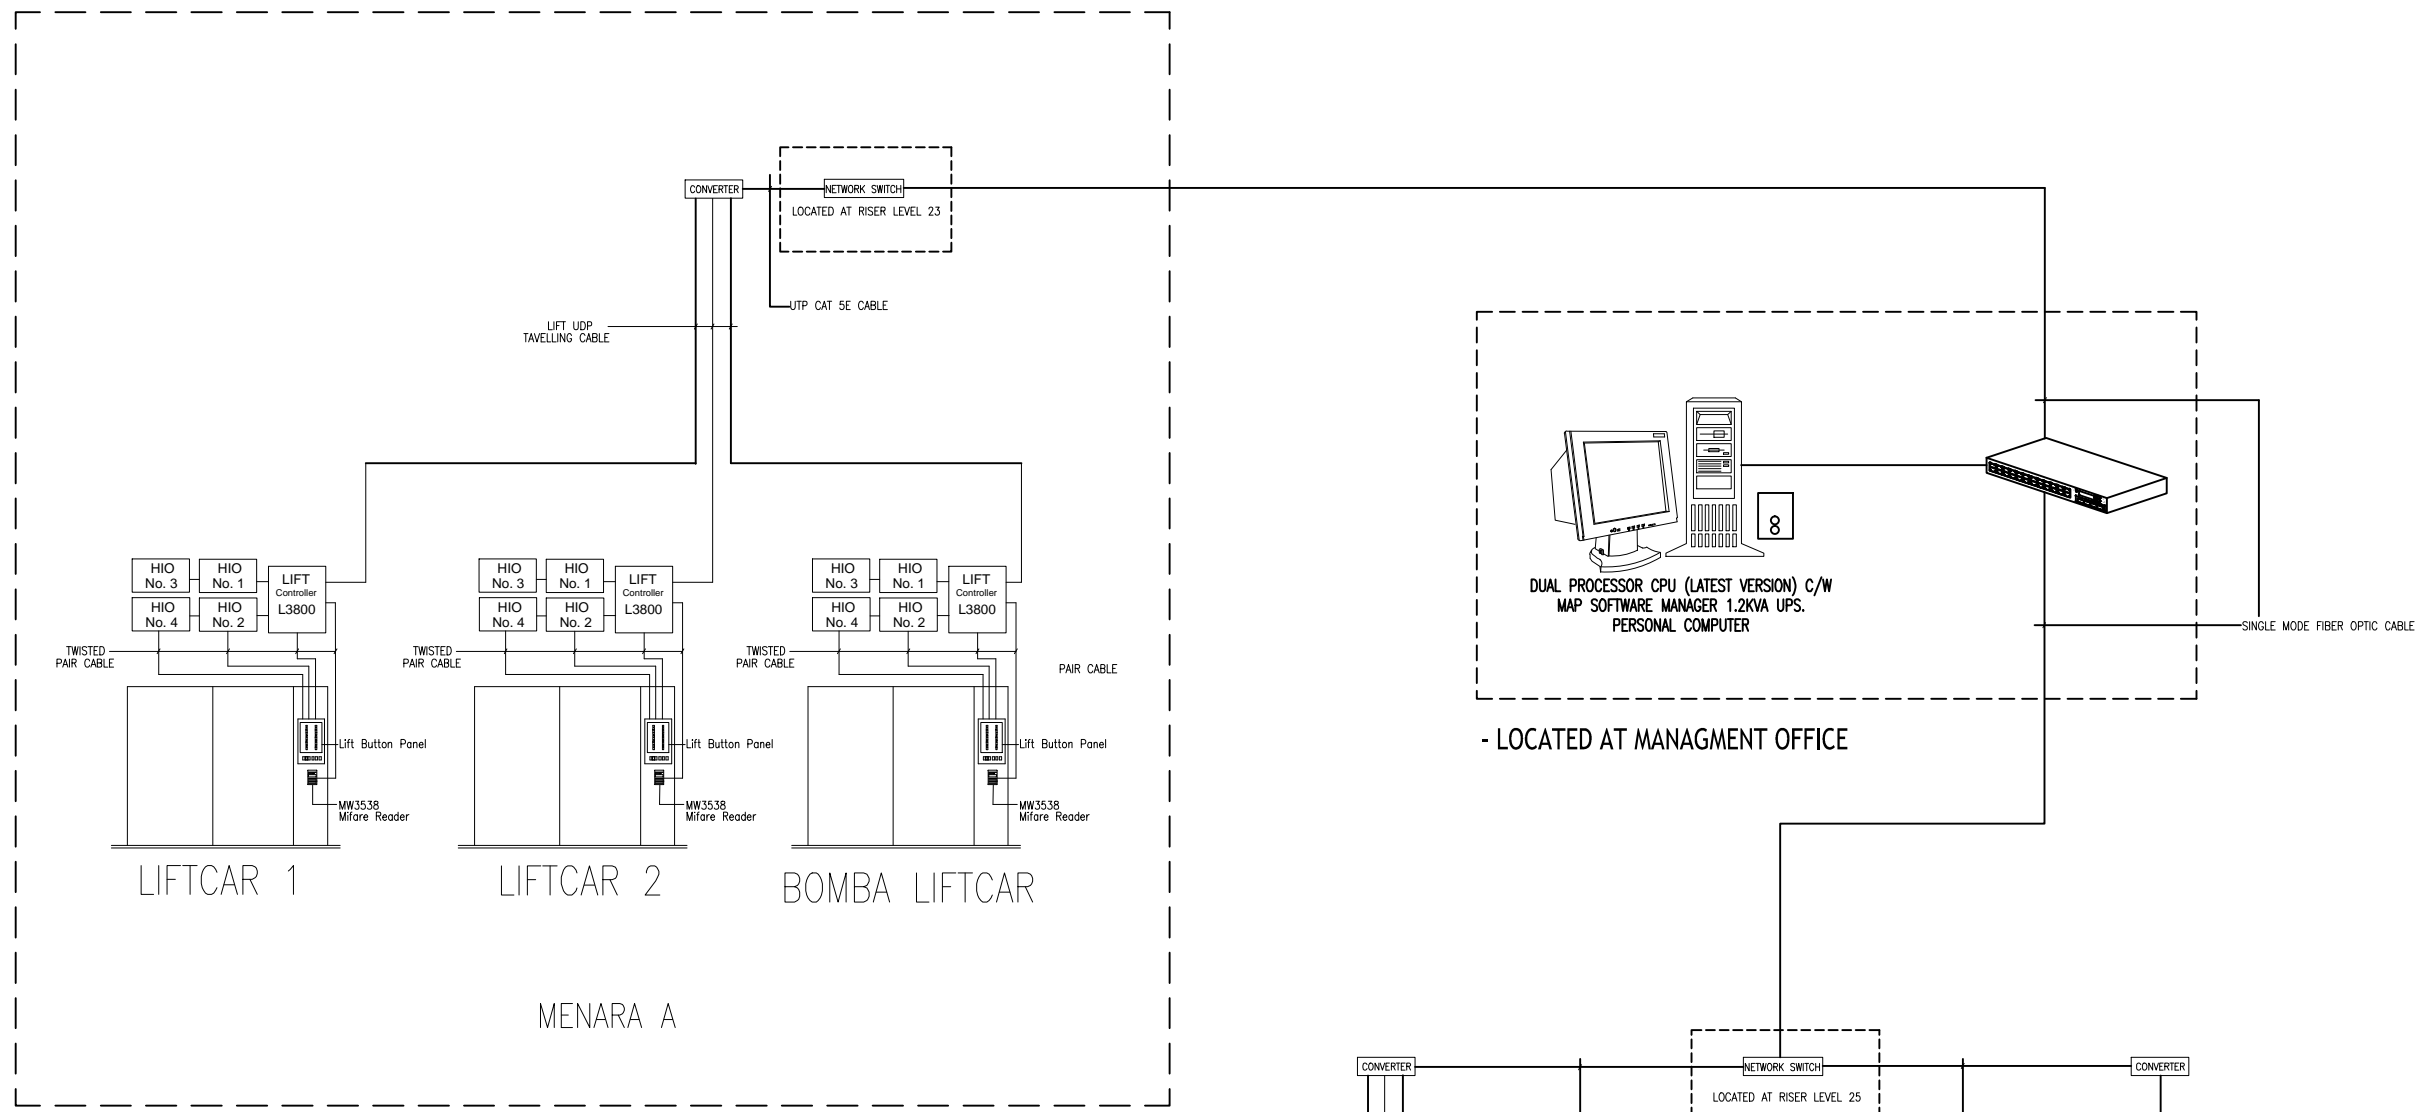

MENARA A

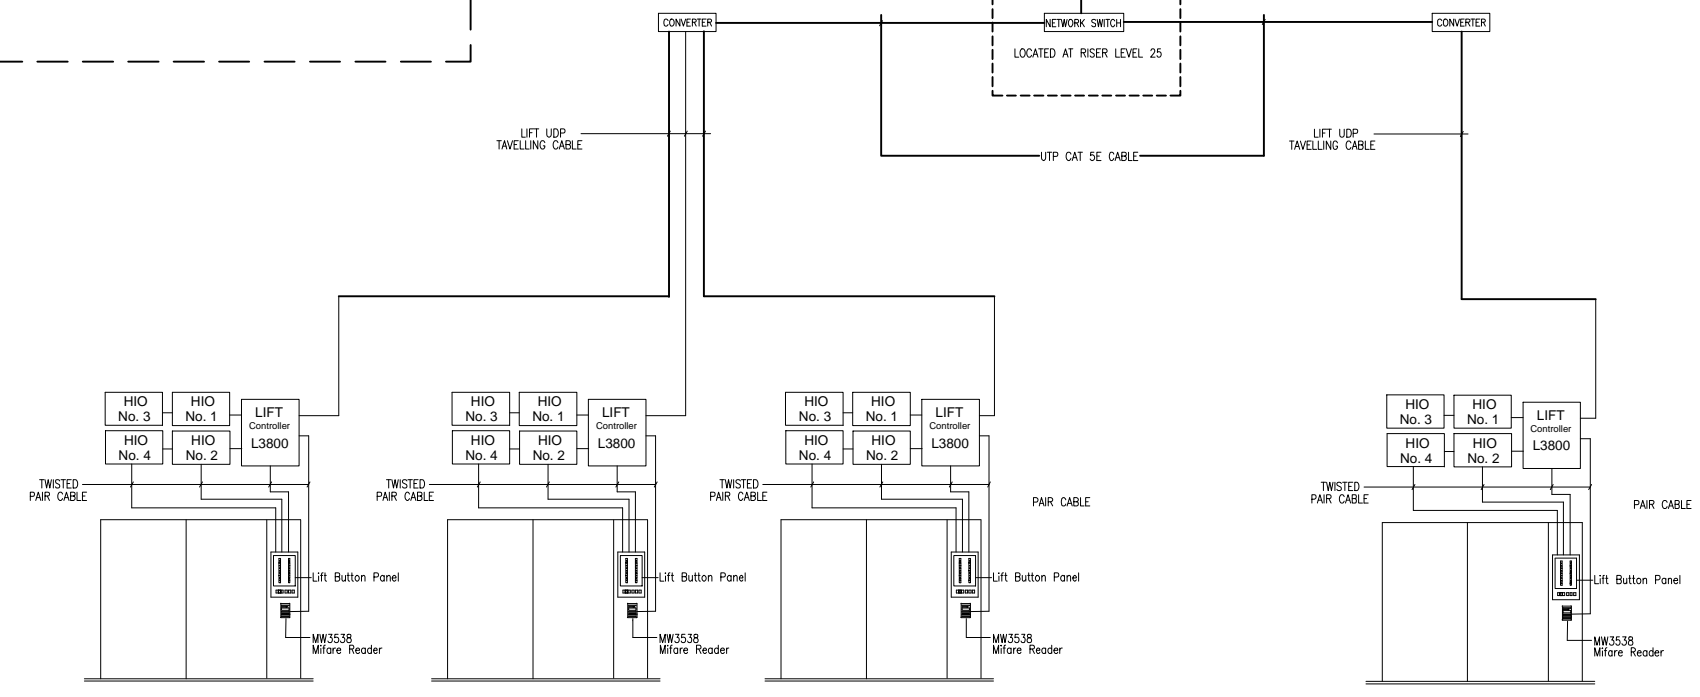

MENARA B

MENARA B

OWNER :

ARCHITECT :

M&E CONSULTANT :

ELV CONTRACTOR :
 IP & PIXEL SECURITY SDN BHD
 C3-05-21, WISMA SP SETIA,
 JALAN INDAH 15, TAMAN BUKIT INDAH,
 81200 JOHOR BAHRU, JOHOR.
 TEL : 07-234 9800 FAX : 07-235 6800

PROJECT :

SCALE	DATE	DRAWN BY: HISYAM
AS SHOWN	15 MAY 2015	DESIGN BY: HISYAM
		APPROVED BY:

DRAWING TITLE :
SECURITY SERVICES
 ~ DOOR ACCESS SYSTEM SCHEMATIC DIAGRAM

DRAWING NO.
 IPP/GPSB/1235/ELV/SCH/05/00