


SHOP DRAWING

BLOCK B (S.APARTMENT)
LOCATED AT - LIFT MOTOR ROOM (LMR)

BLOCK A (S.APARTMENT)
LOCATED AT - LIFT MOTOR ROOM (LMR)

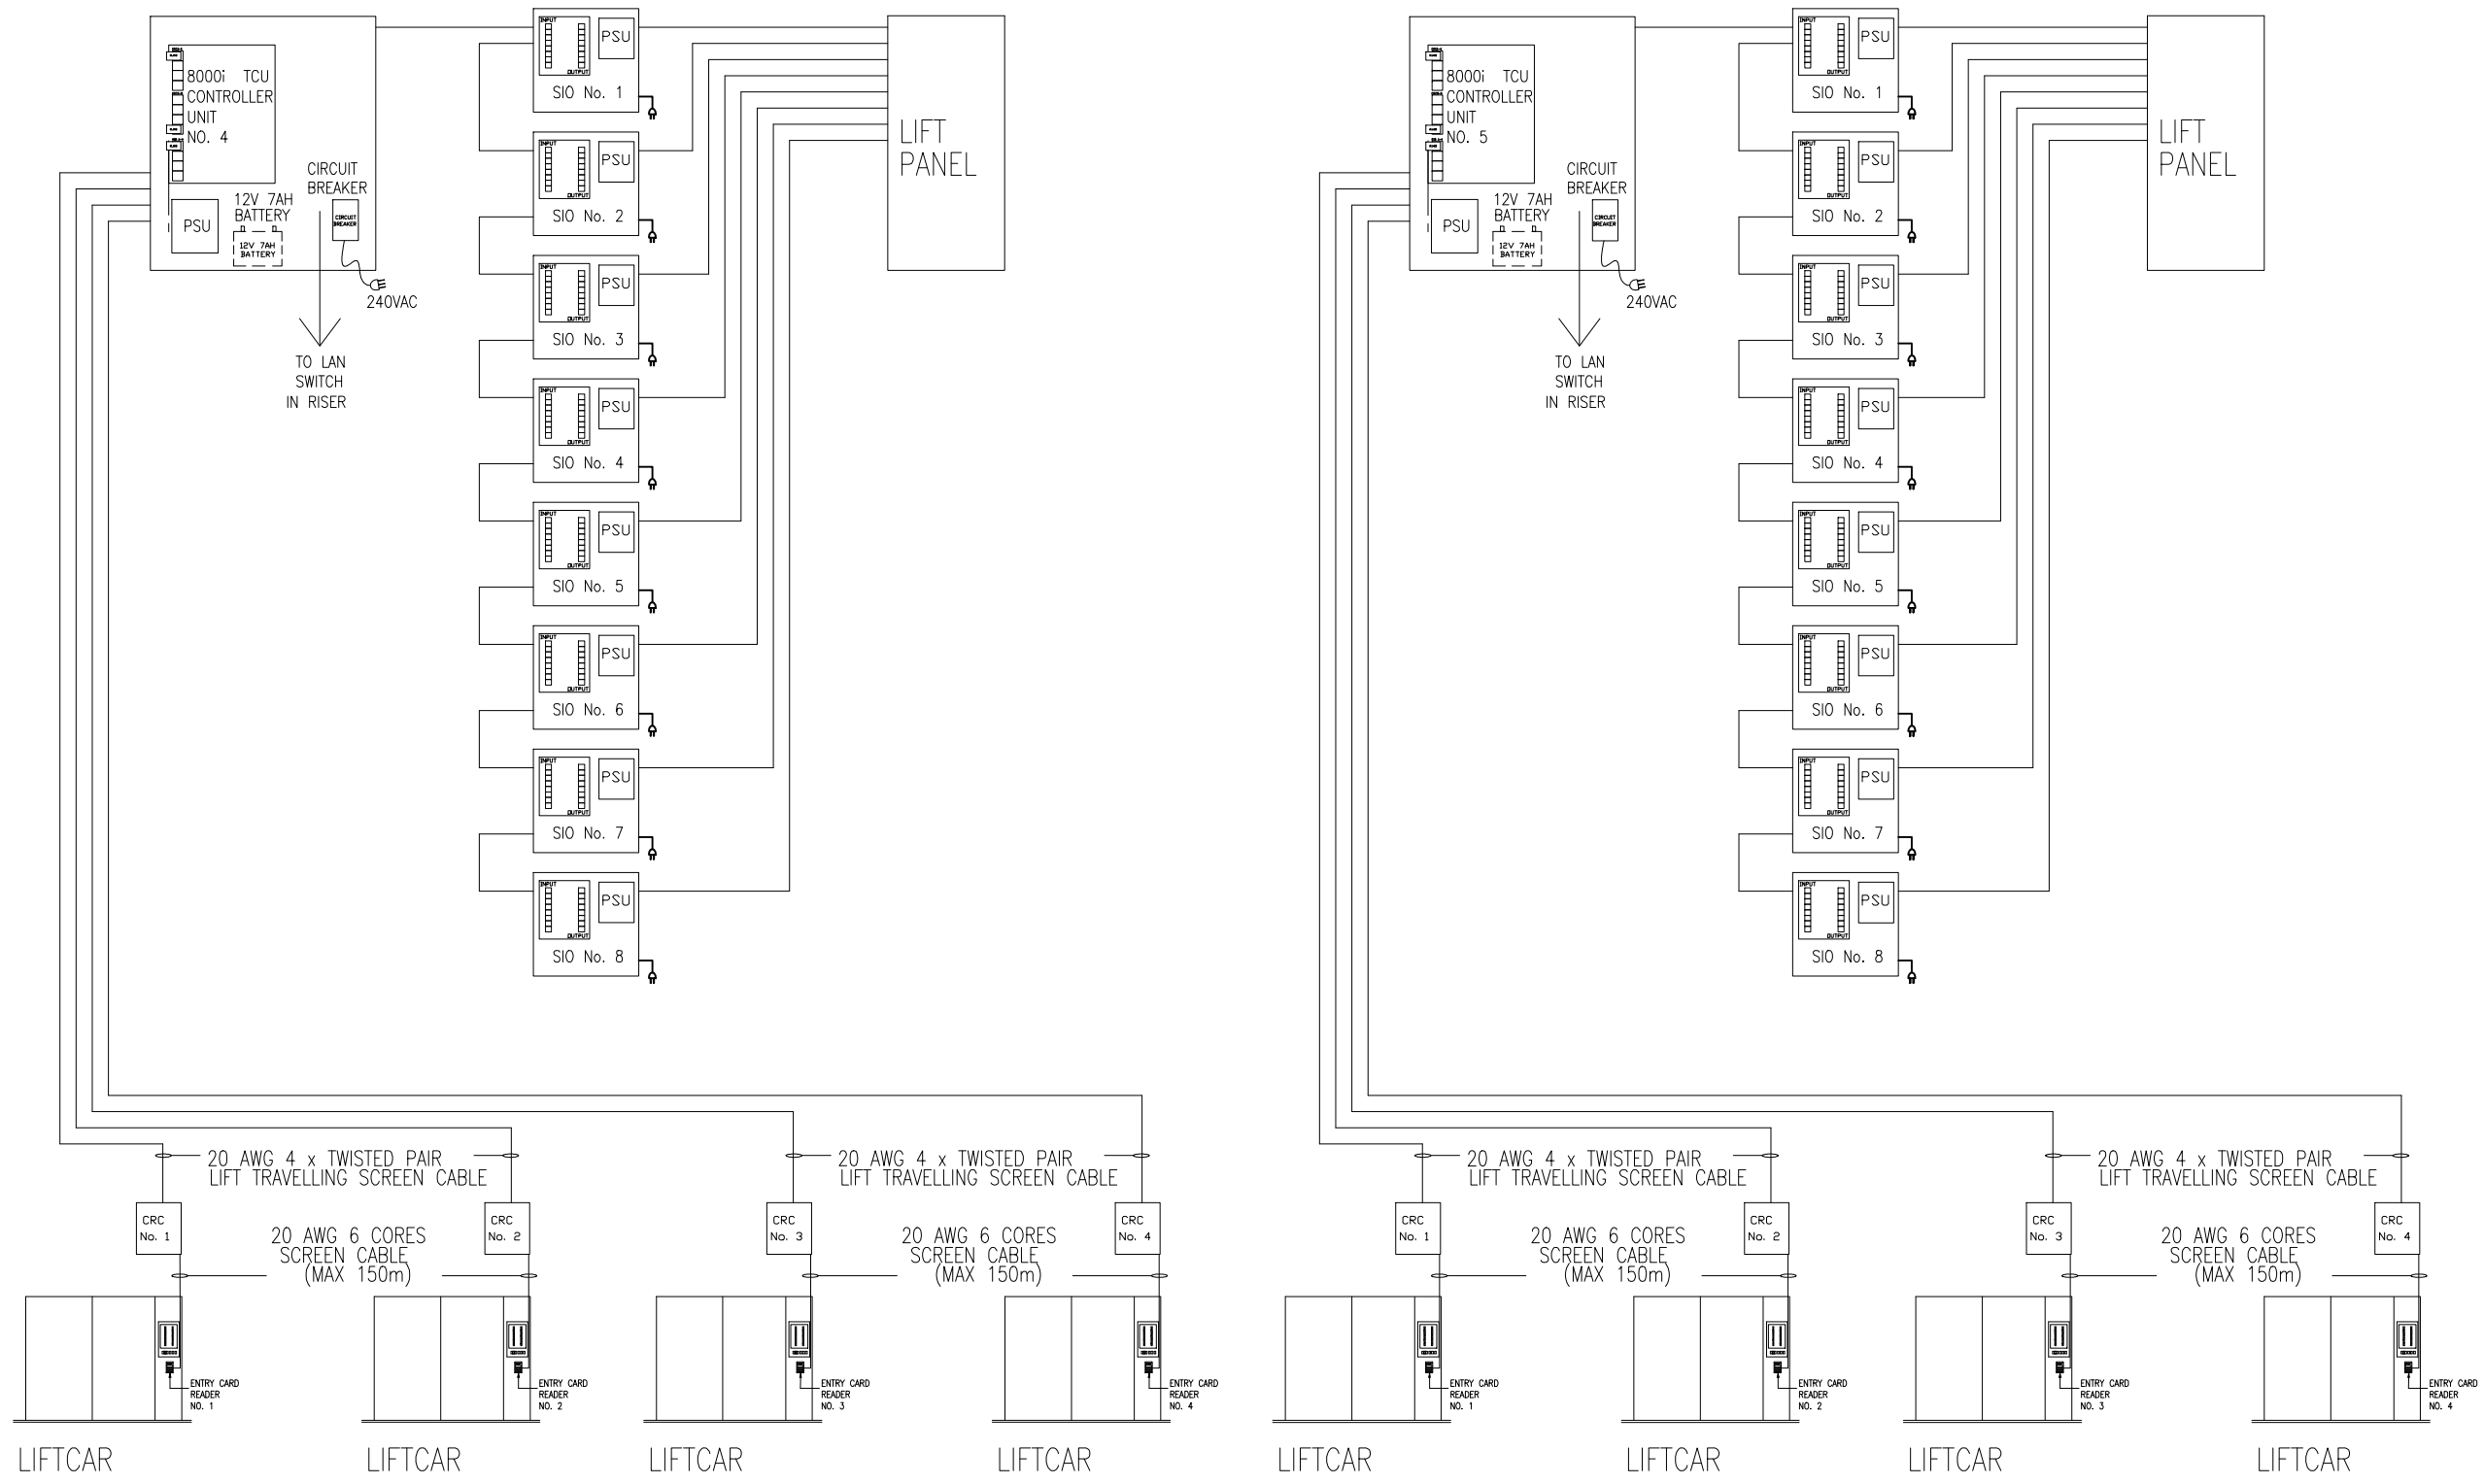

PROJECT TITLE :

OWNERS :

ARCHITECT & CONSULTANT :

M & E CONSULTANT :

MAIN CONTRACTOR :

ELV CONTRACTOR :
IP & PIXEL SECURITY SDN BHD
SUITE C-7-2, SETIA WALK, PERSIARAN WAWASAN,
PUSAT BANDAR PUCHONG, 47160 PUCHONG,
SELANGOR.
TEL: 03-5879 0671 FAX: 03-5879 0672

DRAWING TITLE :
LIFT ACCESS SYSTEM SCHEMATIC
DIAGRAM (RESIDENTIAL)

CHECKED BY : FADZILAH DRAWN BY : LIYANA

APPROVED BY : BAD Date : JUNE 2015

REVISER : -

DRAWING NO : IPP-OARSB-ELV-SD-030-LIFT

