


# SHOP DRAWING

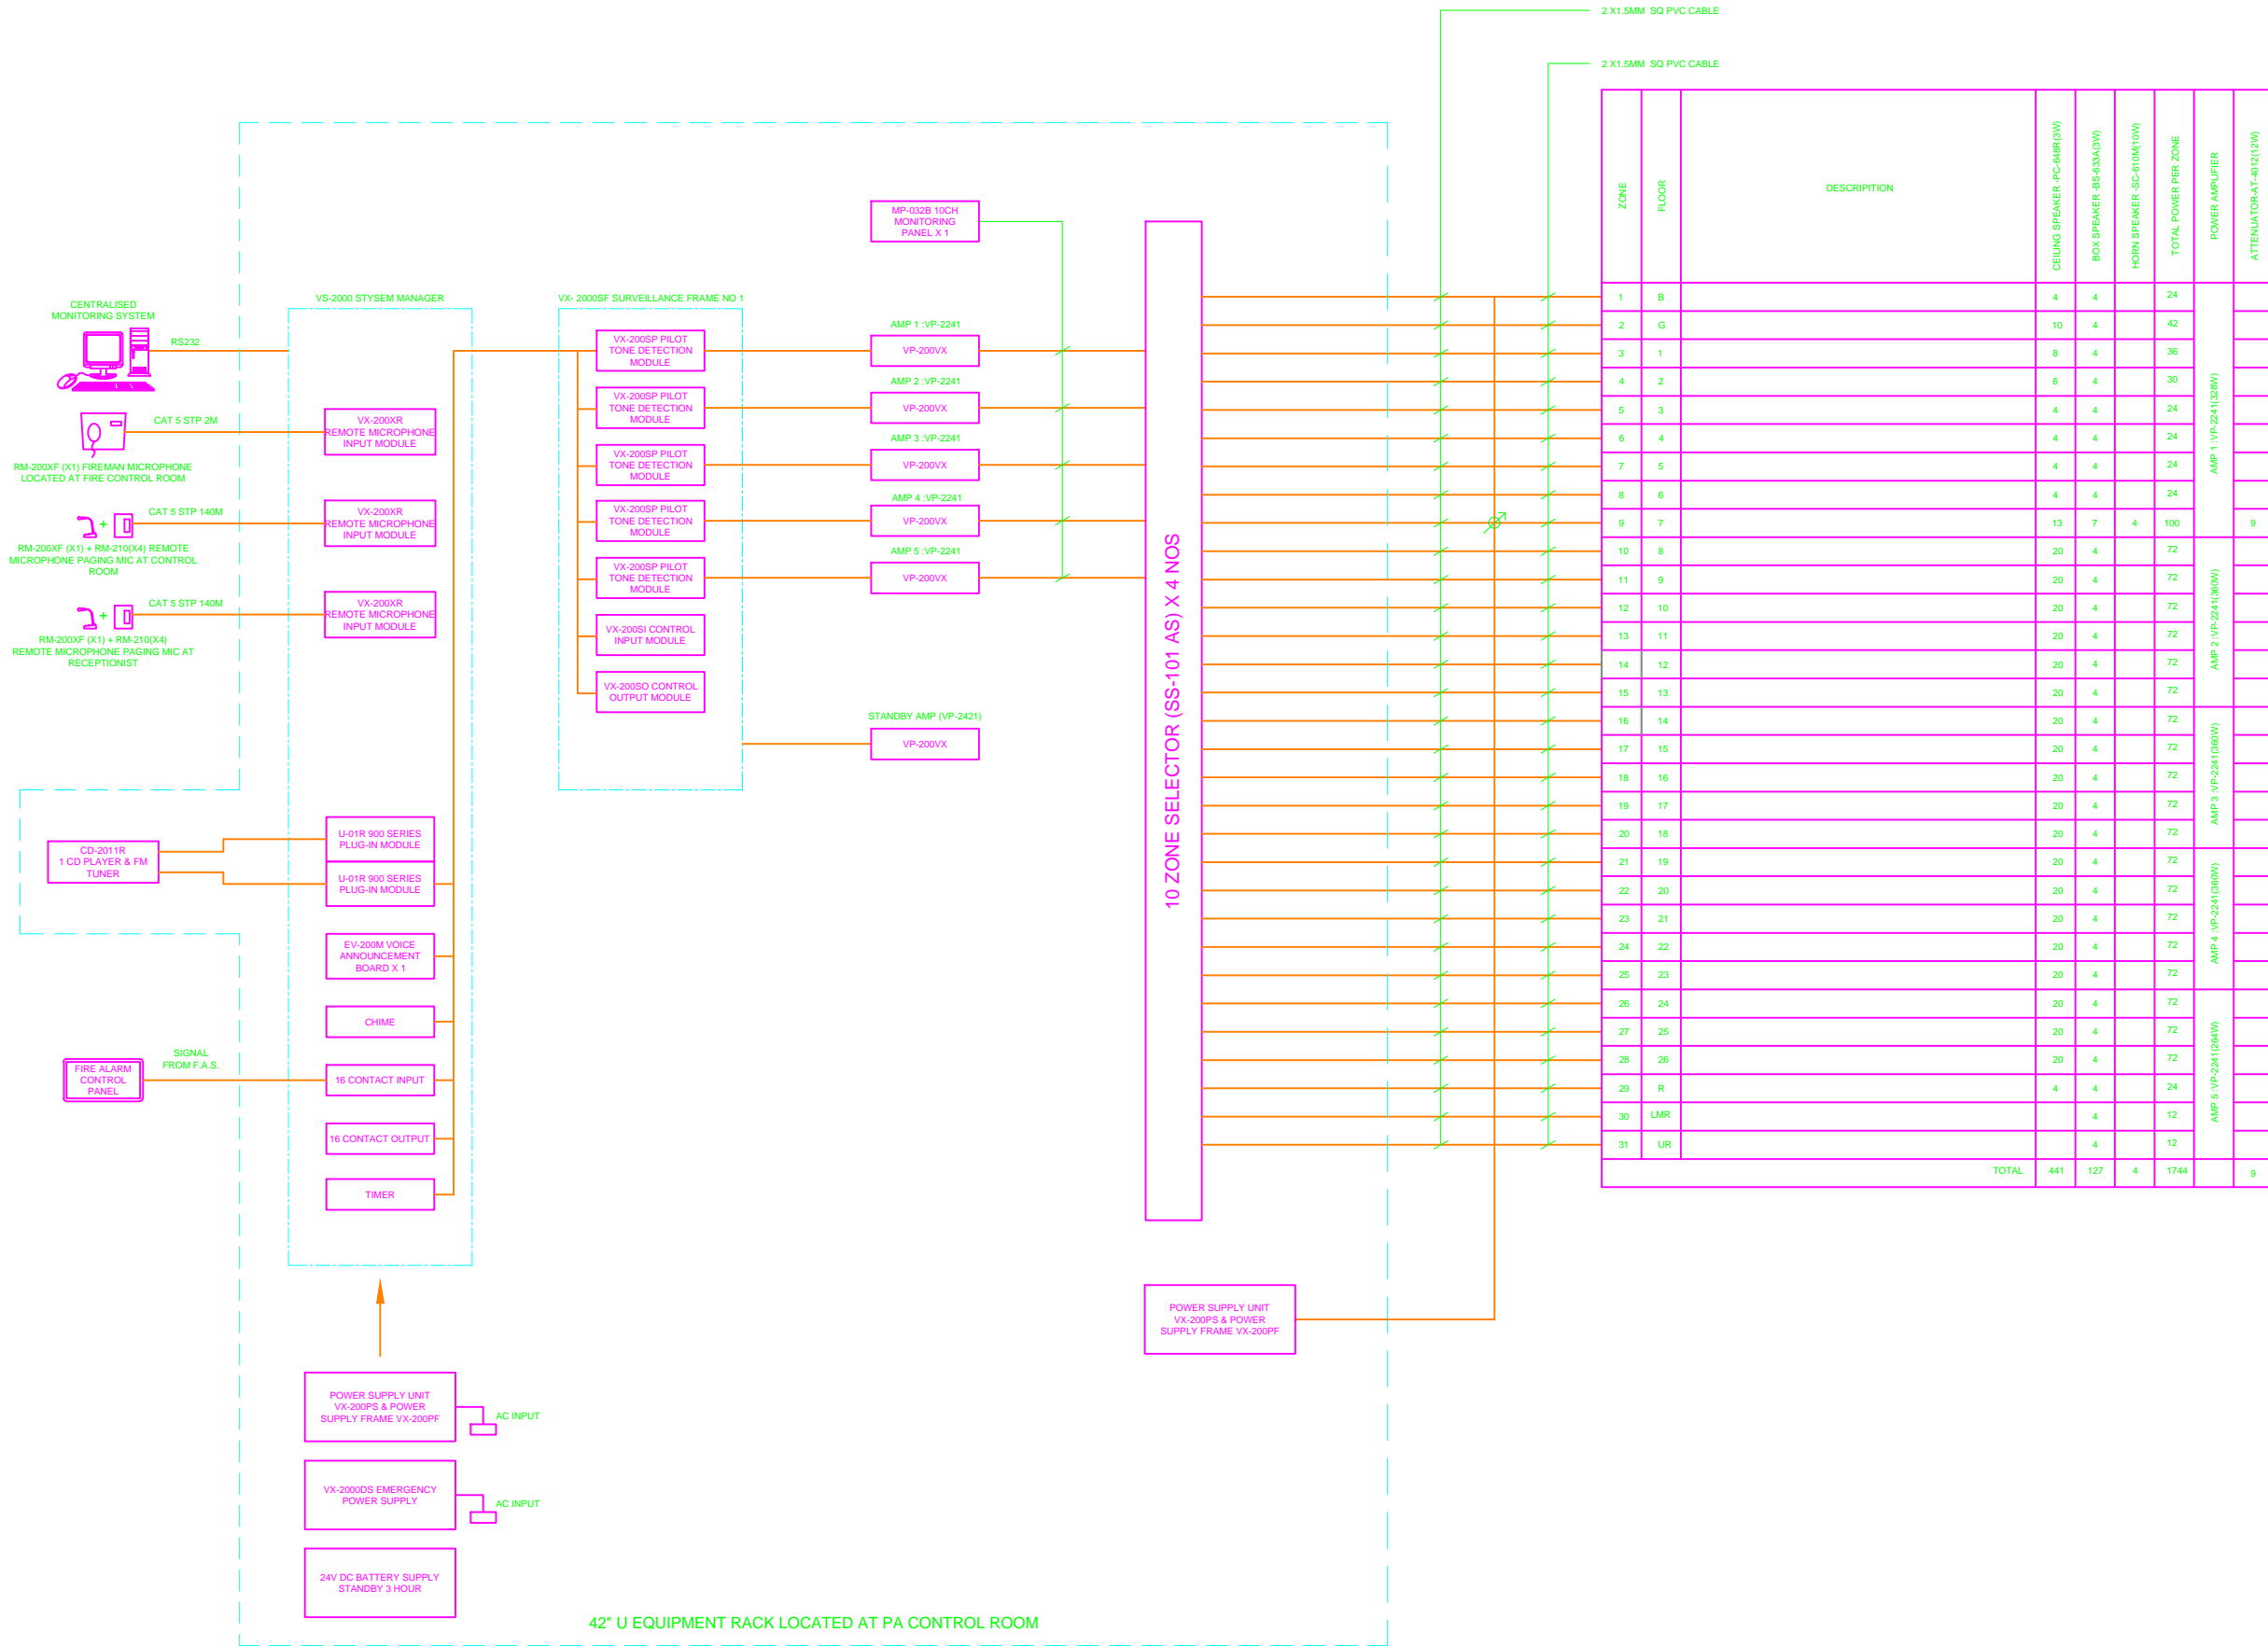

ZONE	FLOOR	DESCRIPTION	CEILING SPEAKER-PC-64R(3W)	BOX SPEAKER-BS-63A(3W)	HORN SPEAKER-SC-610M(10W)	TOTAL POWER PER ZONE	POWER AMPLIFIER	ATTENUATOR-AT-40(212W)
1	B		4	4		24	AMP 1 :VP-2241(128W)	
2	G		10	4		42		
3	1		8	4		36		
4	2		6	4		30		
5	3		4	4		24		
6	4		4	4		24		
7	5		4	4		24		
8	6		4	4		24		
9	7		13	7	4	100		
10	8		20	4		72		
11	9		20	4		72	AMP 2 :VP-241(360W)	
12	10		20	4		72		
13	11		20	4		72		
14	12		20	4		72		
15	13		20	4		72		
16	14		20	4		72		
17	15		20	4		72		
18	16		20	4		72		
19	17		20	4		72		
20	18		20	4		72		AMP 3 :VP-2241(360W)
21	19		20	4		72		
22	20		20	4		72		
23	21		20	4		72		
24	22		20	4		72		
25	23		20	4		72		
26	24		20	4		72		
27	25		20	4		72		
28	26		20	4		72		
29	R		4	4		24	AMP 5 :VP-2241(128W)	
30	LMR			4		12		
31	UR			4		12		
TOTAL			441	127	4	1744		9

PROJECT TITLE :

OWNERS :

ARCHITECT & CONSULTANT :

M & E CONSULTANT :

MAIN CONTRACTOR :

ELV CONTRACTOR :  
**IP & PIXEL SECURITY SDN BHD**  
 SUITE C-7-2, SETIA WALK, PERSIARAN WAWASAN,  
 PUSAT BANDAR PUCHONG, 47160 PUCHONG,  
 SELANGOR.  
 TEL: 03-5879 0871 FAX: 03-5879 0872

DRAWING TITLE :  
**PUBLIC ADDRESS SYSTEM SCHEMATIC DIAGRAM  
 (RESIDENTIAL BLOCK A & B)**

CHECKED BY : FADZILAH DRAWN BY : LIYANA

APPROVED BY : BAD Date : JUNE 2015

REVISER : -

DRAWING NO : IPP-OARSB-ELV-SD-021-PA-RES

