
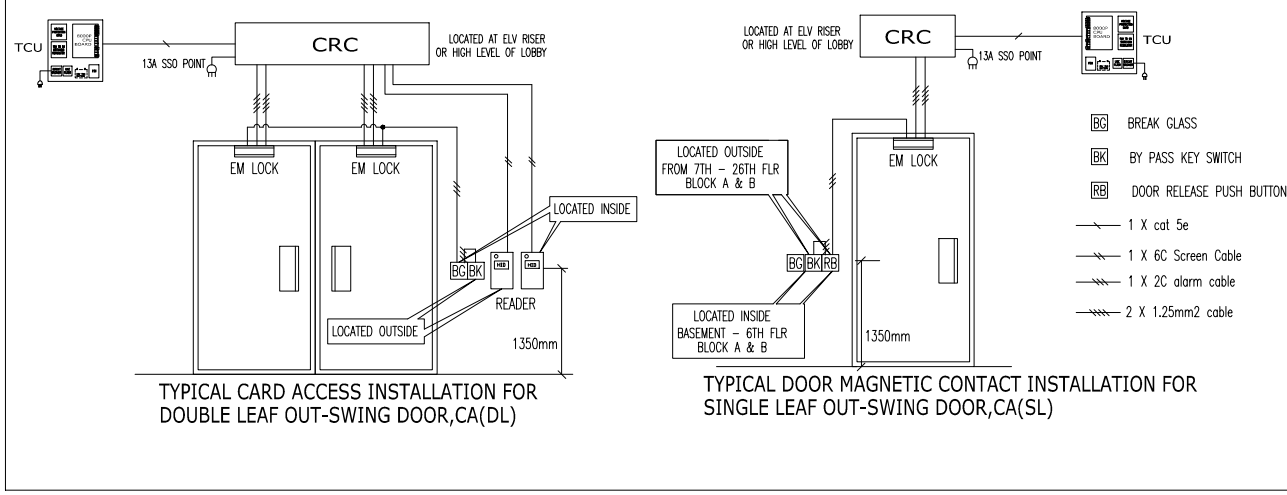


# SHOP DRAWING

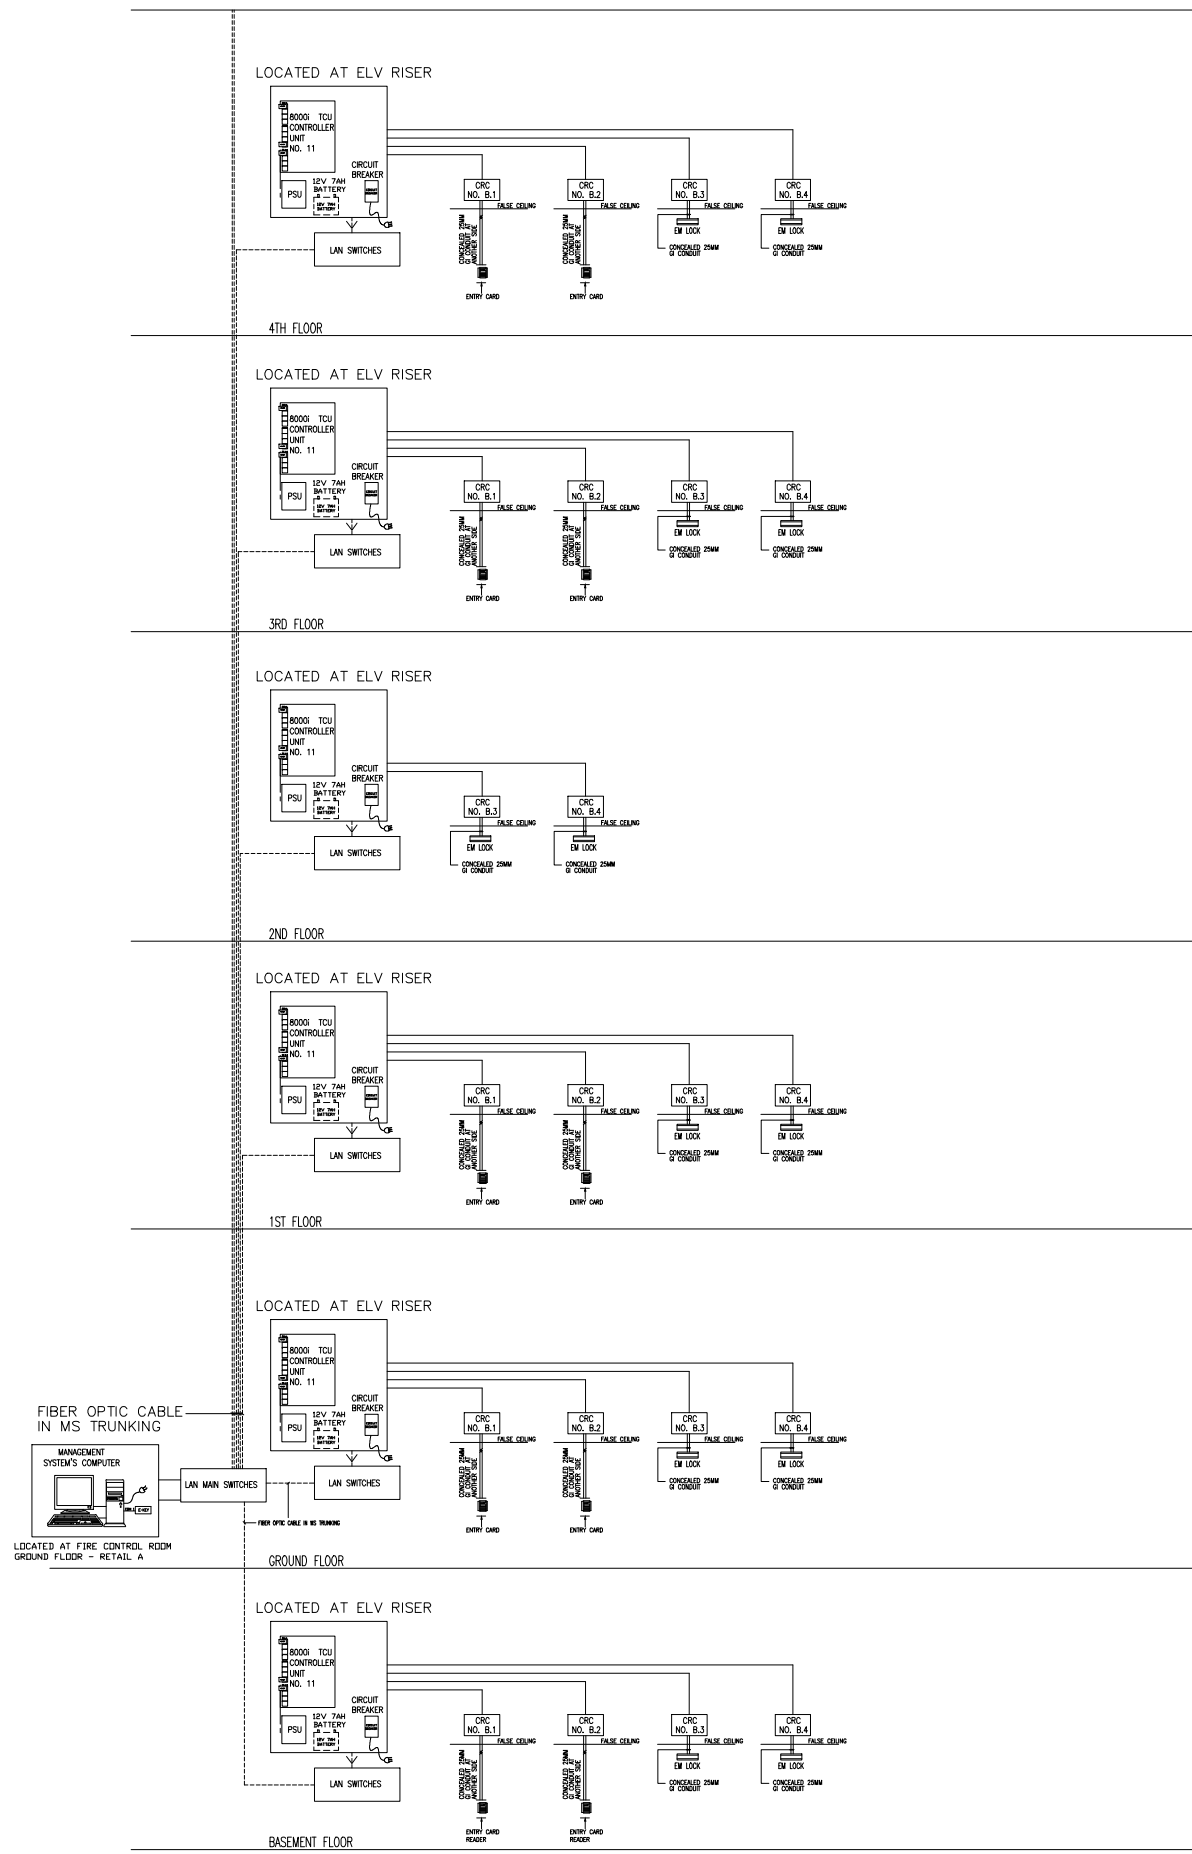


TYPICAL CARD ACCESS INSTALLATION FOR DOUBLE LEAF OUT-SWING DOOR, CA (DL)

TYPICAL DOOR MAGNETIC CONTACT INSTALLATION FOR SINGLE LEAF OUT-SWING DOOR, CA (SL)

- BC BREAK GLASS
- BK BY PASS KEY SWITCH
- RB DOOR RELEASE PUSH BUTTON
- 1 X cat 5e
- 1 X 6C Screen Cable
- 1 X 2C alarm cable
- 2 X 1.25mm<sup>2</sup> cable

## BLOCK A S. APARTMENT

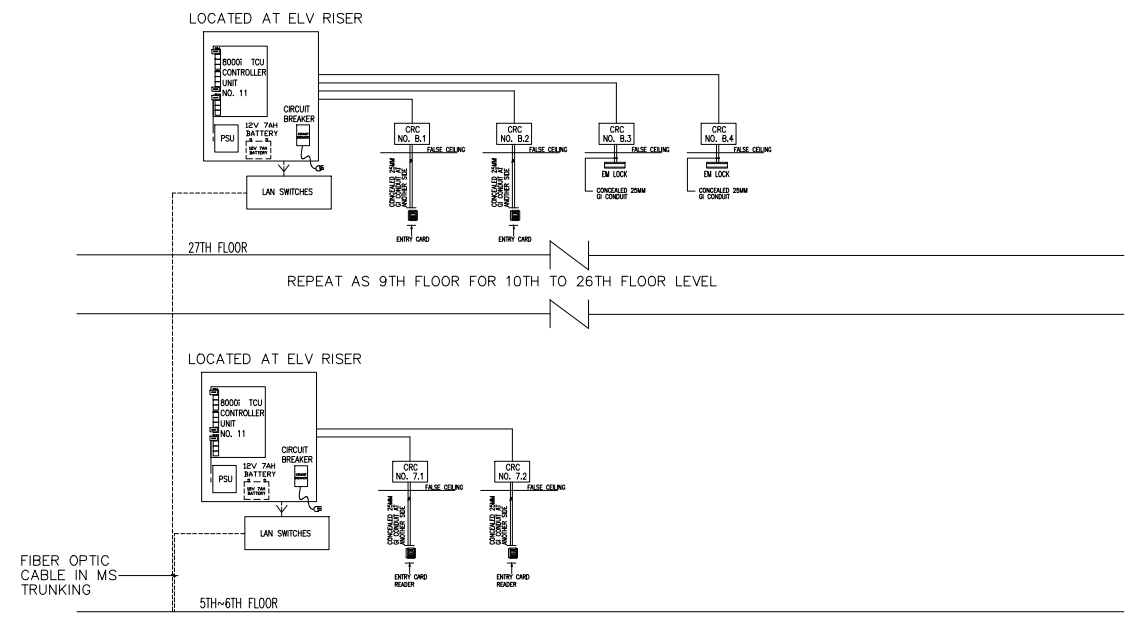

SCHEMATIC DIAGRAM FOR DOOR ACCESS-BLOCK A S. APARTMENT  
TYPICAL FOR S. APARTMENT BLOCK B

PROJECT TITLE :

OWNERS :

ARCHITECT & CONSULTANT :

M & E CONSULTANT :

MAIN CONTRACTOR :

ELV CONTRACTOR :  
IP & PIXEL SECURITY SDN BHD  
SUITE C-7-2, SETIA WALK, PERSIARAN WAWASAN,  
PUSAT BANDAR PUCHONG, 47160 PUCHONG,  
SELANGOR.  
TEL: 03-5879 0871 FAX: 03-5879 0872

DRAWING TITLE :  
DOOR ACCESS SYSTEM SCHEMATIC  
DIAGRAM

CHECKED BY : FADZILAH DRAWN BY : LIYANA

APPROVED BY : BAD Date : JUNE 2015

REVISER : -

DRAWING NO : IPP-OARSB-ELV-SD-029-DOOR

