


MENARA A (PHASE 2)

MENARA B (PHASE 1)

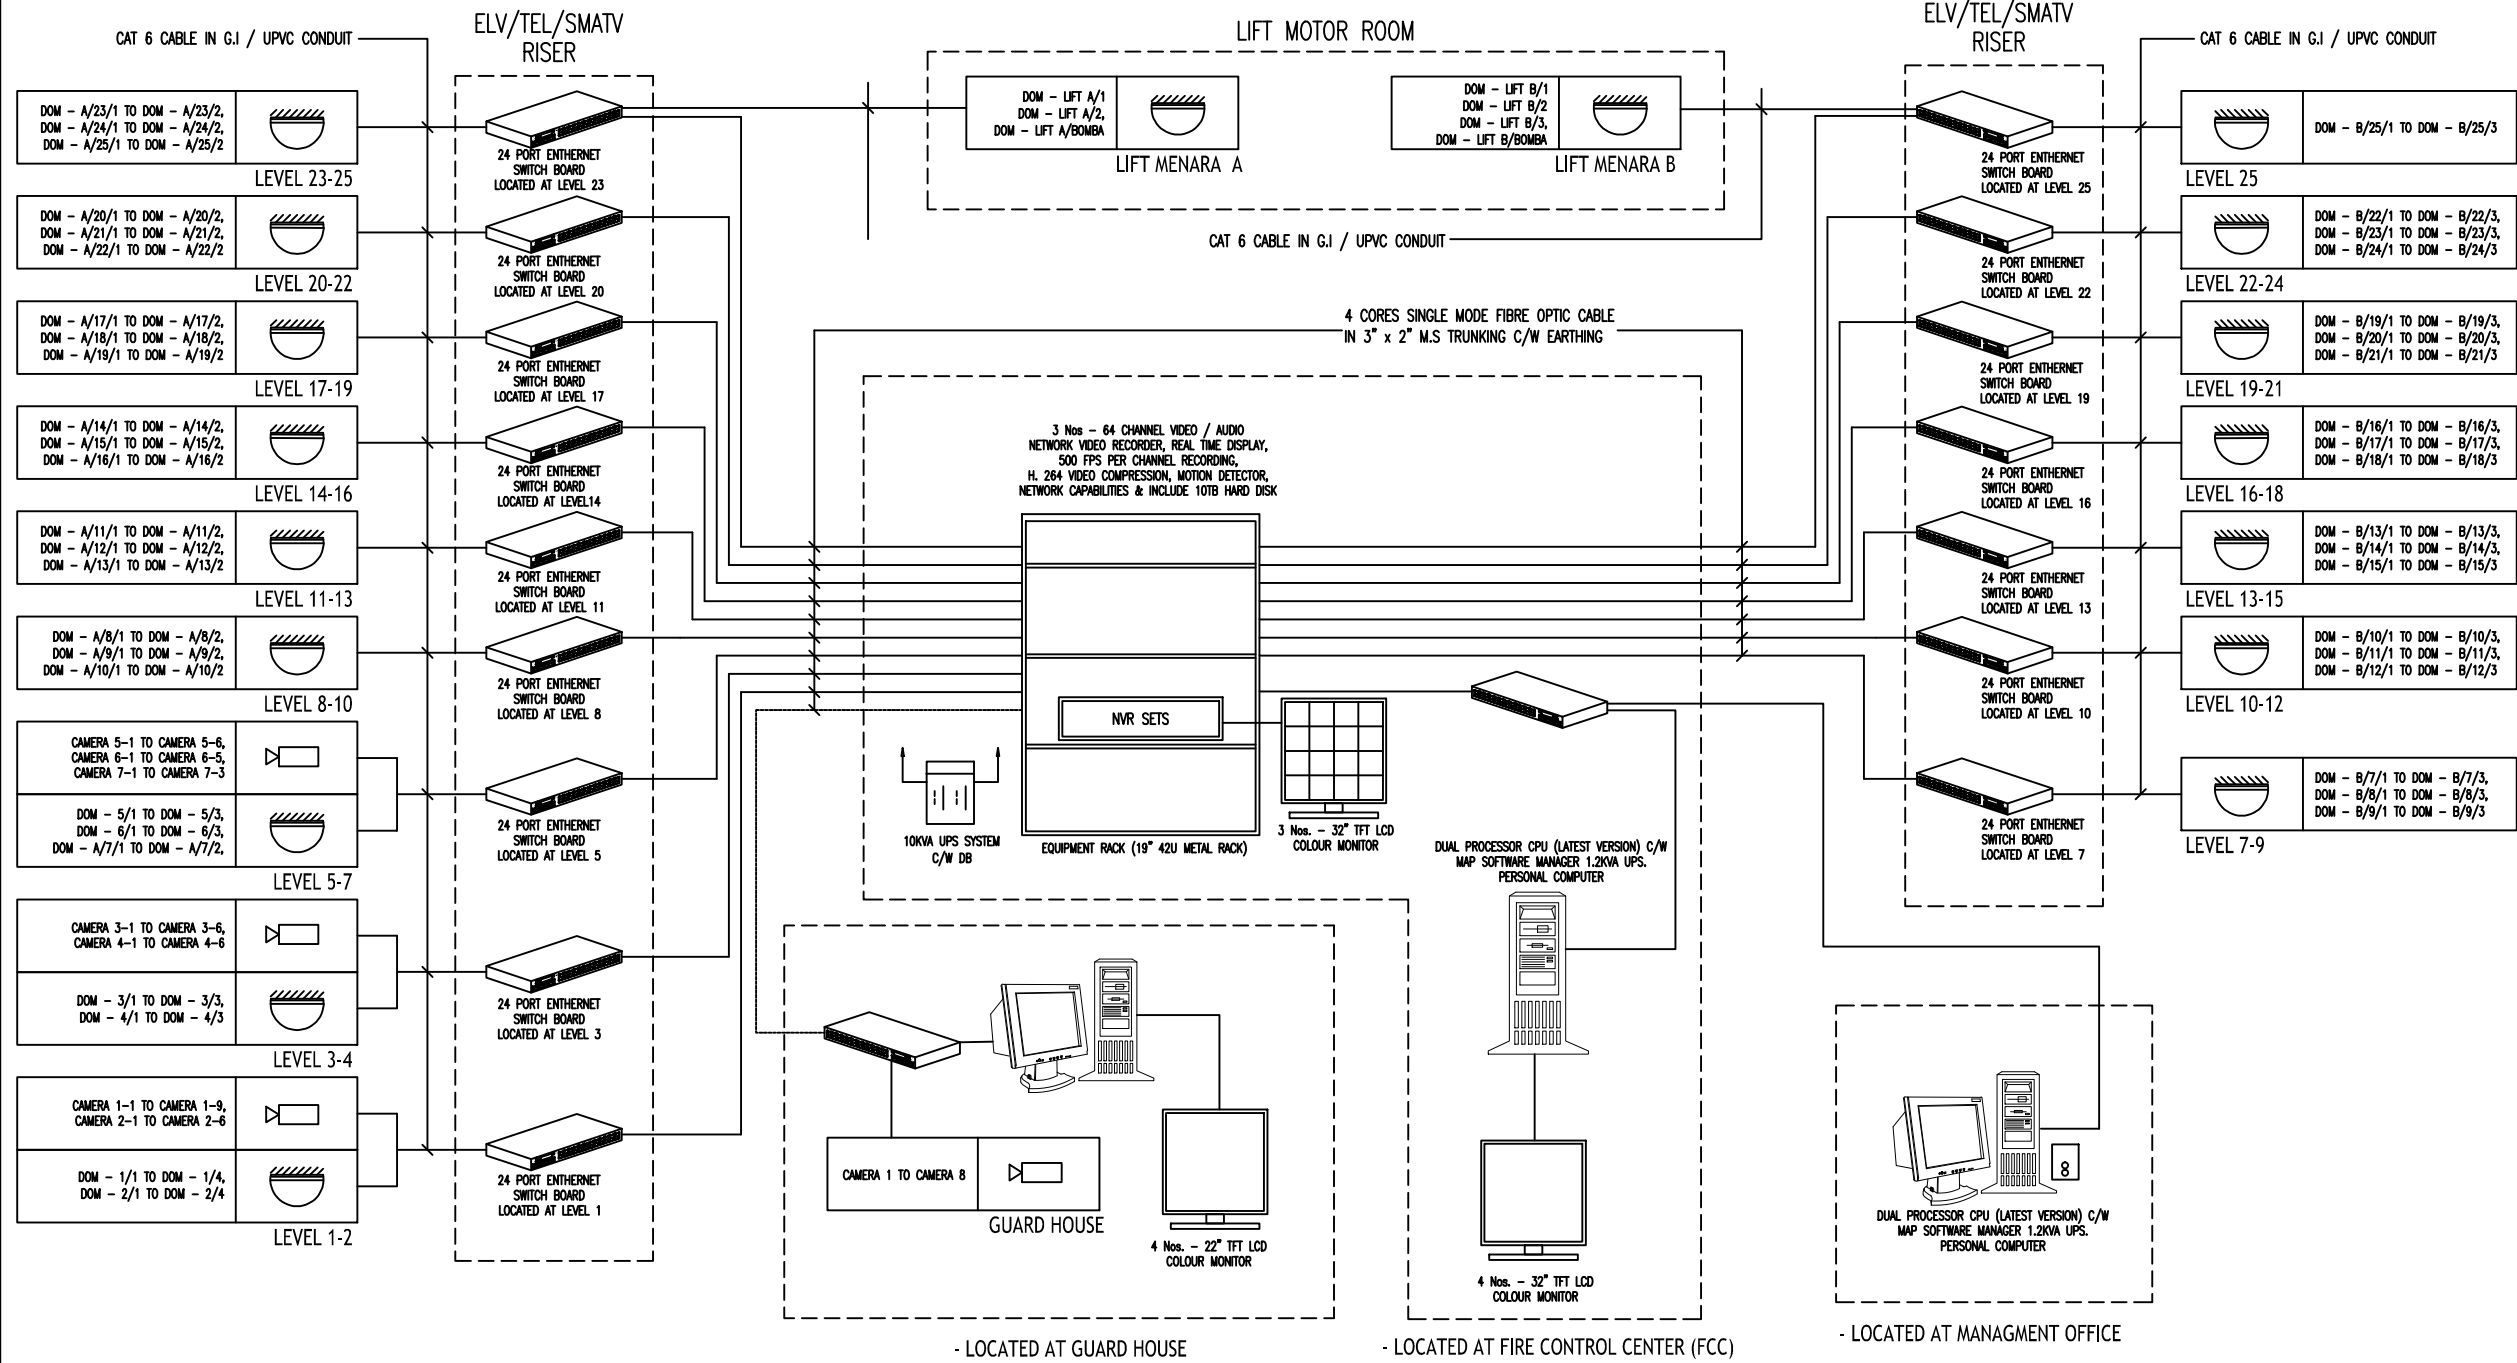

CCTV SYSTEM SCHEMATIC DIAGRAM

SCALE : N. T. S.

OWNER :

ARCHITECT :

M&E CONSULTANT :

ELV CONTRACTOR :

IP & PIXEL SECURITY SDN BHD  
 C3-05-21, WISMA SP SETIA,  
 JALAN INDAH 15, TAMAN BUKIT INDAH,  
 81200 JOHOR BAHRU, JOHOR.  
 TEL : 07-234 9800 FAX : 07-235 6800

PROJECT :

SCALE	DATE	DRAWN BY: HISYAM
AS SHOWN	15 MAY 2015	DESIGN BY: HISYAM
		APPROVED BY:
DRAWING TITLE :		
SECURITY SERVICES		
~ CLOSED CIRCUIT TELEVISION SYSTEM SCHEMATIC DIAGRAM		
DRAWING NO.		
IPP/GPSB/1235/ELV/SCH/01/00		