


SHOP DRAWING

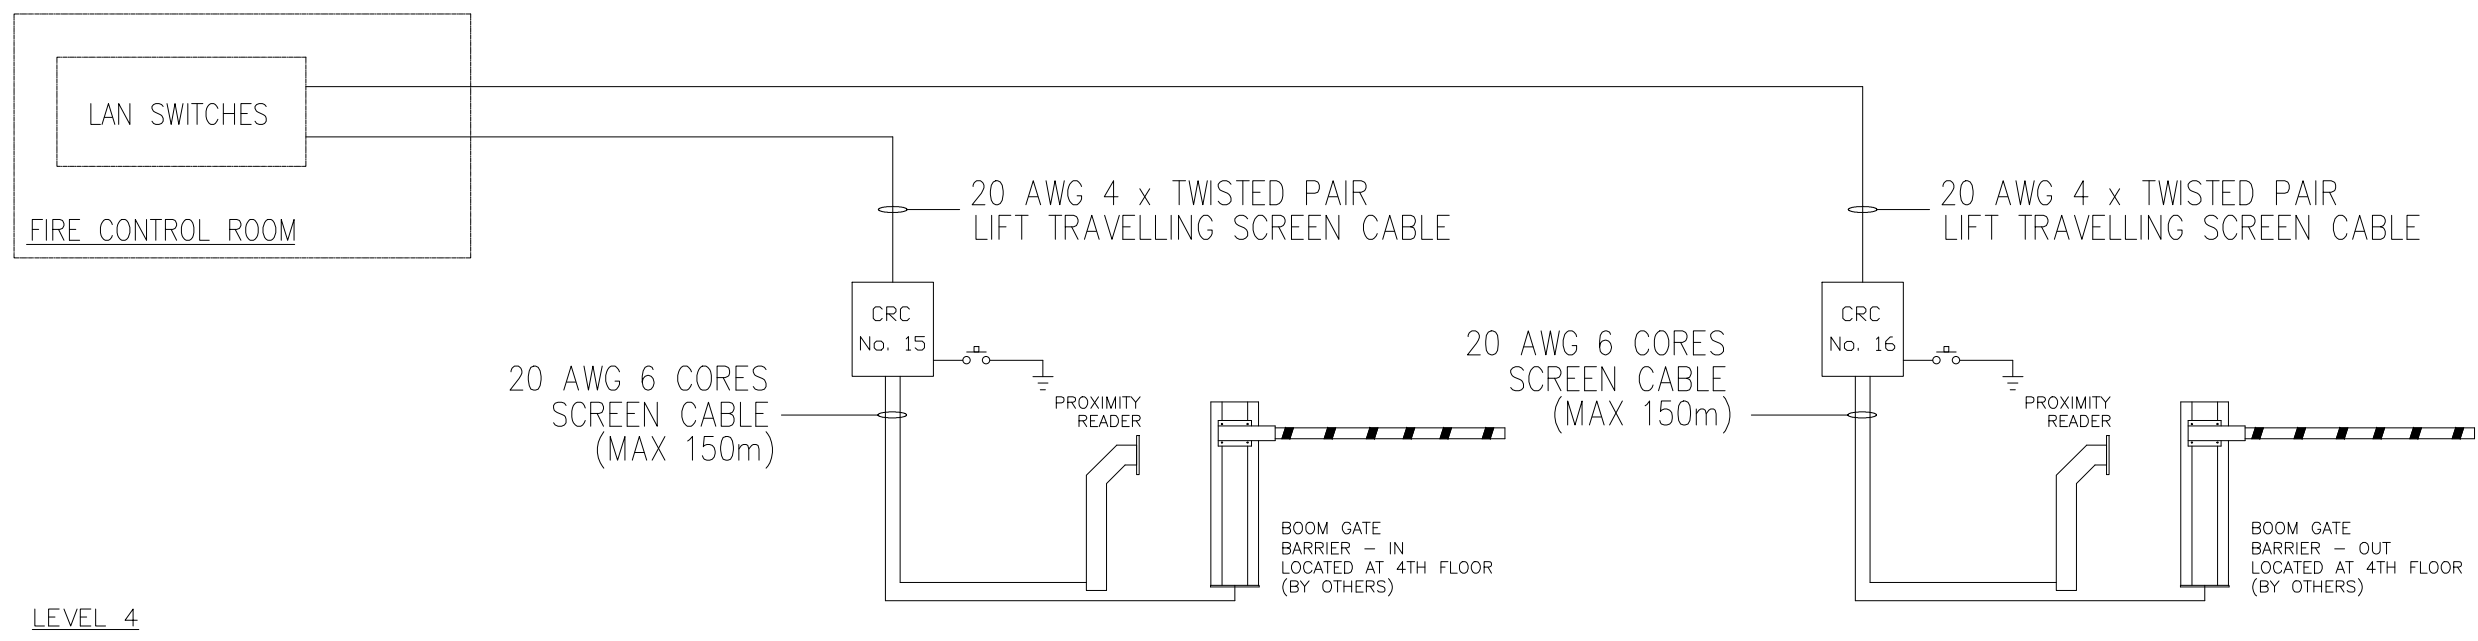

PROJECT TITLE :

OWNERS :

ARCHITECT & CONSULTANT :

M & E CONSULTANT :

MAIN CONTRACTOR :

ELV CONTRACTOR :
IP & PIXEL SECURITY SDN BHD
SUITE C-7-2, SETIA WALK, PERSIARAN WAWASAN,
PUSAT BANDAR PUCHONG, 47160 PUCHONG,
SELANGOR.
TEL: 03-5879 0671 FAX: 03-5879 0672

DRAWING TITLE :
VEHICLE ACCESS SYSTEM
SCHEMATIC DIAGRAM (RESIDENTIAL)

CHECKED BY : FADZILAH	DRAWN BY : LYANA
APPROVED BY : BAD	Date : JUNE 2015
	REVISER : -

DRAWING NO : IPP-OARSB-ELV-SD-028-VEHICLE

