


MENARA A (PHASE 2)

MENARA B (PHASE 1)

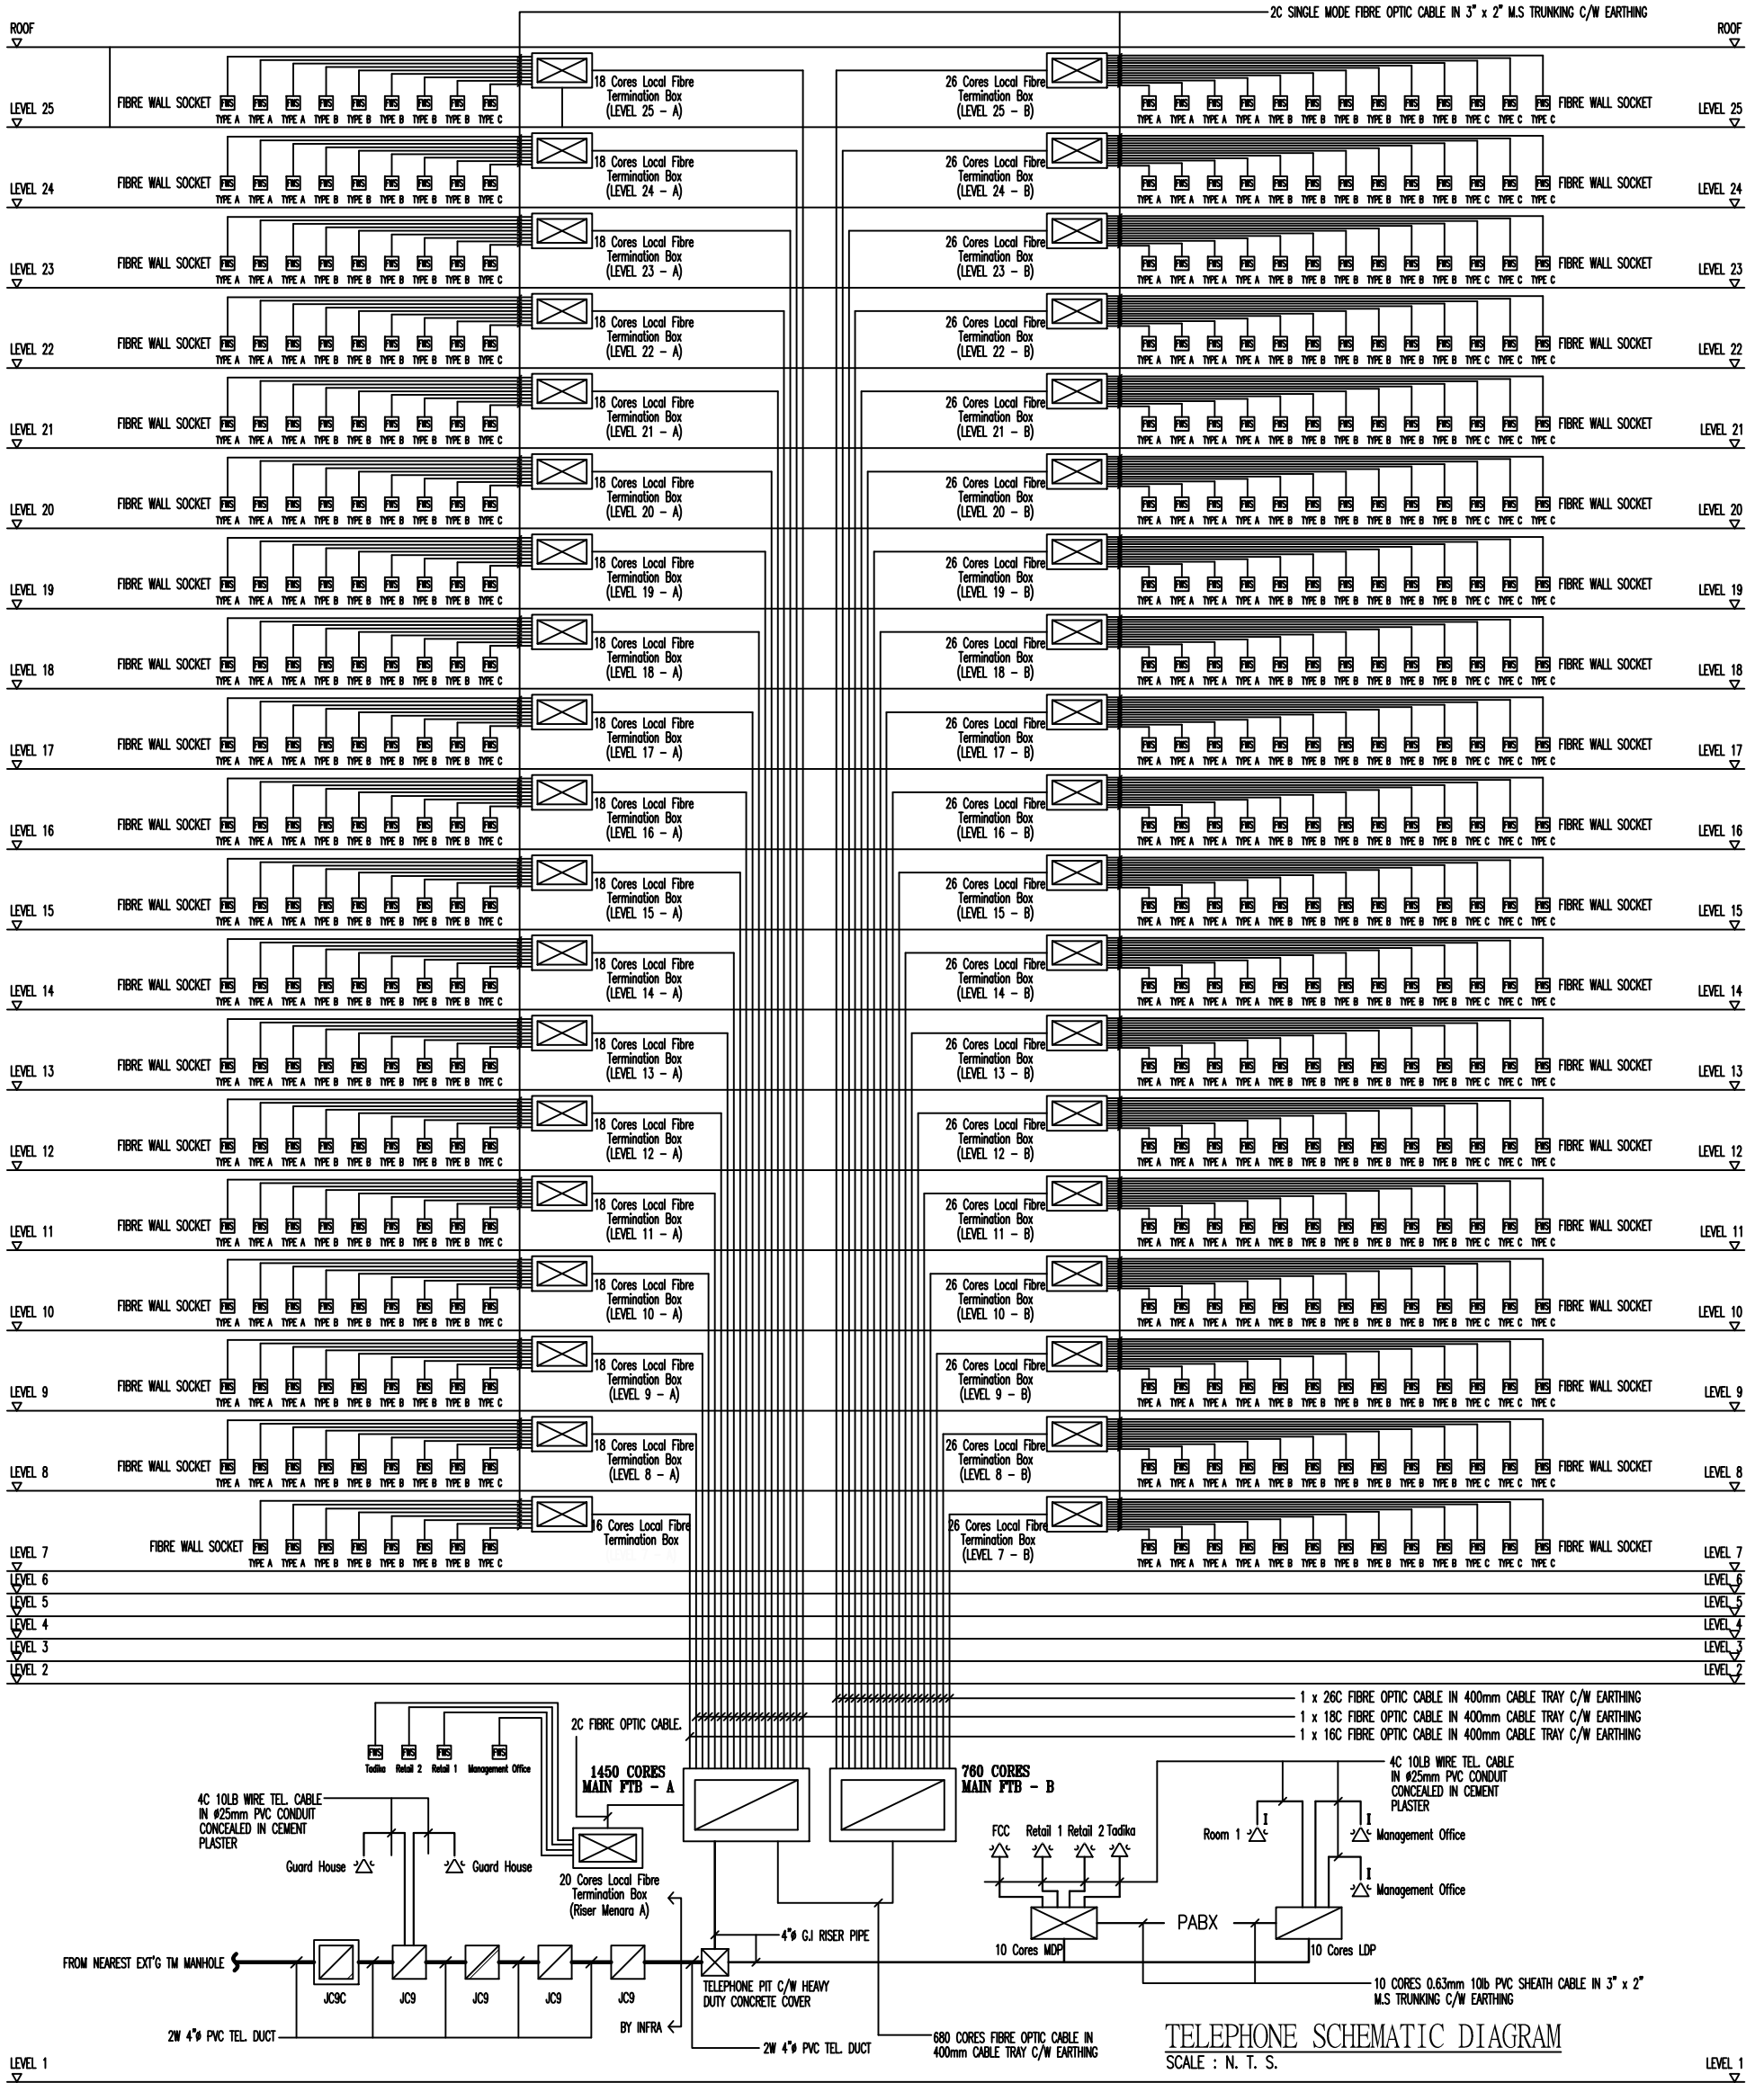

TELEPHONE SCHEMATIC DIAGRAM  
SCALE : N. T. S.

DRAWING NO. IPP/GP/SB/1235/EV/SCH/02/00	SECURITY SERVICES	DATE	15 MAY 2015	DRAWN BY:	HISHAM
		AS SHOWN		DESIGN BY:	HISHAM
		SCALE	AS SHOWN	APPROVED BY:	
		PROJECT :	IP & PIXEL SECURITY SDN BHD C3-05-21, WISMA SP SENTIA JALAN INDAH 15, TAMAN BERKAS 81200 JOHOR BAHRU, JOHOR, TEL : 07-234 9800 FAX : 07-235 8800		
		OWNER :			
		ARCHITECT :			
		MAKE CONSULTANT :			
		EV CONTRACTOR :	IP & PIXEL SECURITY SDN BHD		
			SHOP DRAWING		