


SHOP DRAWING

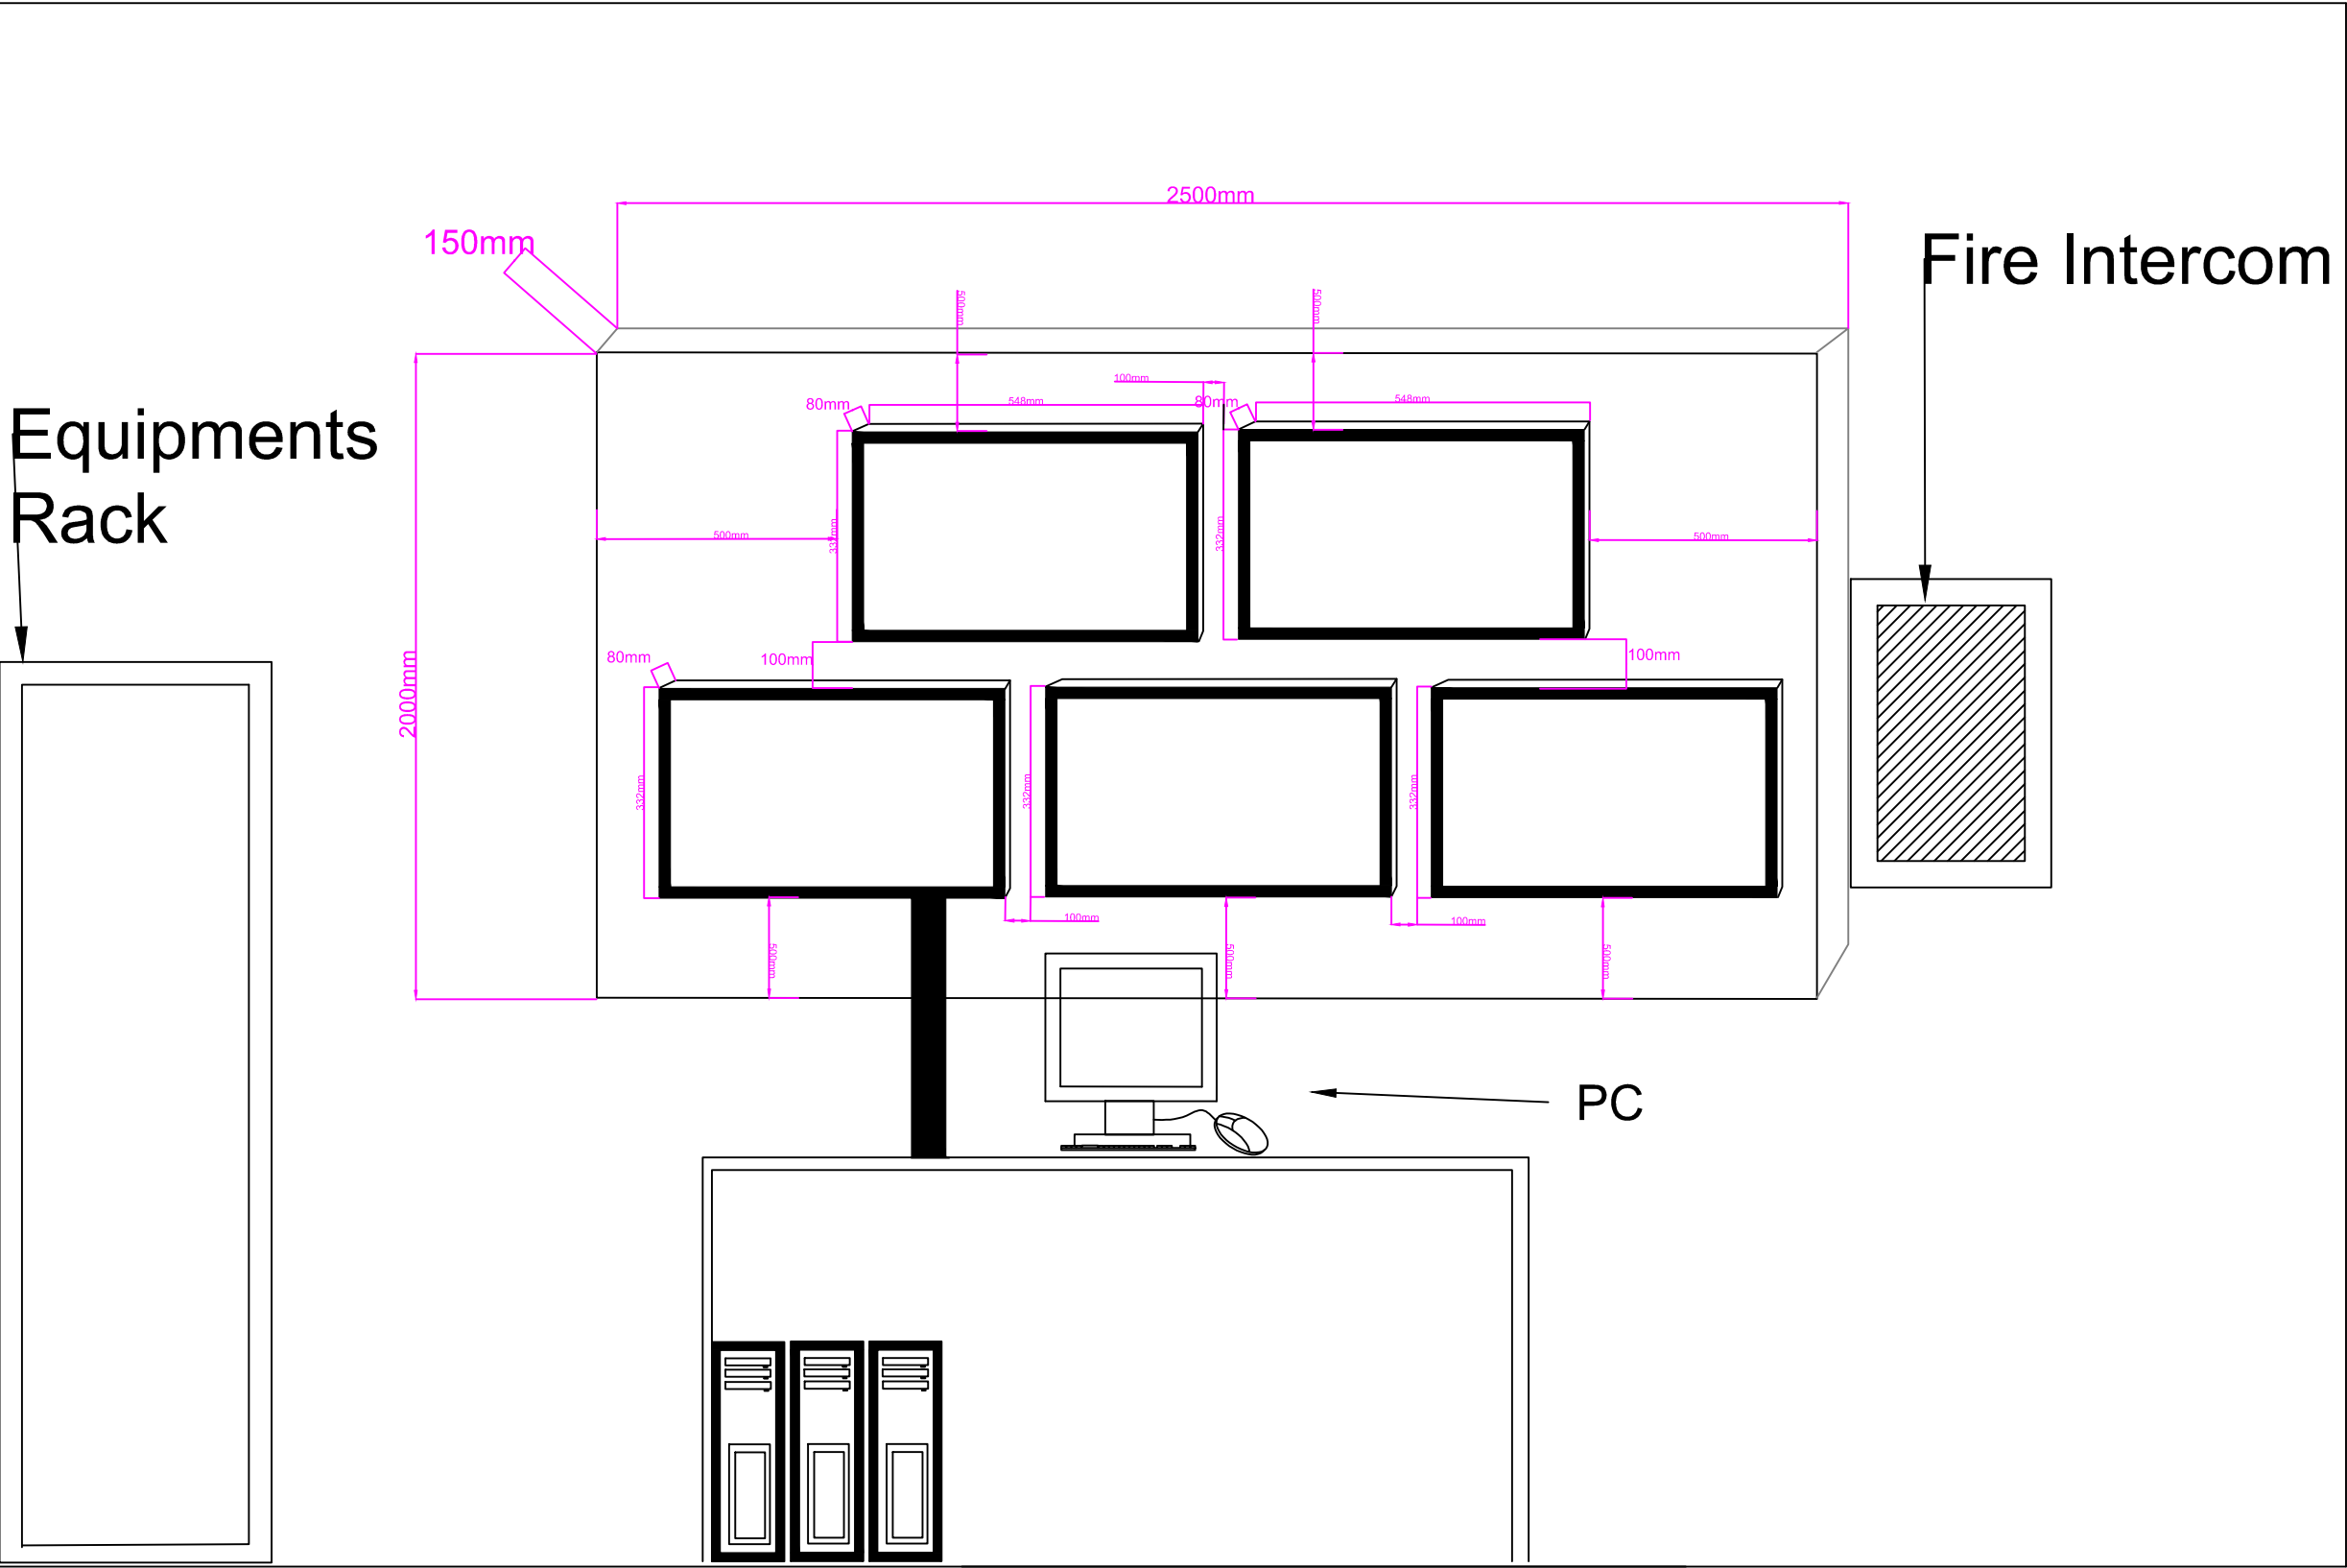

PROJECT TITLE :

OWNERS :

ARCHITECT & CONSULTANT :

M & E CONSULTANT :

MAIN CONTRACTOR :

ELV CONTRACTOR :
 IP & PIXEL SECURITY SDN BHD
 C3-06-21, WISMA SP SETIA,
 JALAN INDAH 15, TAMAN BUKIT INDAH
 81200 JOHOR BAHRU, JOHOR
 TEL: 07-234 8800 FAX: 07-235 6800

DRAWING TITLE :
 FIRE CONTROL ROOM TV MOUNT PANEL

CHECKED BY : Mr.THEN NM DRAWN BY : IZA

APPROVED BY : FADZILAH Date : FEB 2015

REVISER : -

DRAWING NO : IPP/PP/SHP/GA/FCR/002

Fire Control Room Mount Panel