


NOTE :
 1. ALL DIMENSIONS SHALL BE VERIFIED ON SITE.
 2. ALL DISCREPANCY ON SITE SHALL BE REPORTED TO THE ARCHITECT BEFORE COMMENCEMENT OF WORKS.

LEGENDS	
	6 WATTS 100W LINE CEILING SPEAKER C/W BACK ENCLOSURE
	6 WATTS 100W LINE BOX SPEAKER
	10/30/50/100/150 WATTS 100W LINE VOLUME CONTROL
	40W 100W LINE CO-AXIAL CEILING SPEAKER WITH MULTI TAPPING TRANSFORMER, BACK ENCLOSURE AND WIREMESH CABLE
	30W 100W LINE FOREGROUND FULL RANGE SPEAKER
	10GBASE-LR SFP+ 1310nm LC CONNECTOR, TRANSMISSION LENGTH UP TO 10KM ON SMF
	13 AMP POWER SOCKET OUTLET (BY ELECTRICAL CONTRACTOR)
	POWER SURGE PROTECTOR
	24 PORT 10/100/1000BASE-T, PoE+ 2 TON UNPOPULATED SFP PORTS, 1 FIXED AC PDU, I2 SWITCHING WITH STATIC ROUTES, POWER CORD, WITH 3 YEARS PRODUCT SUPPORT MAINTENANCE LICENSE
	2 INA LINE INTERACTIVE UPS C/W DIGITAL MICROPROCESSOR CONTROLLER AVR FOR VOLTAGE STABILIZATION, SMART CHARGER, AUTO RESTART WHEN AC SOURCE RECOVERING, COLD START AND OFF MODE CHARGING, OVERLOAD AND SHORT CIRCUIT PROTECTION AND TOUCH SCREEN LCD TO DISPLAY UPS INFORMATION CIRCULARLY
	EMERGENCY OVERRIDING PATCH PANEL

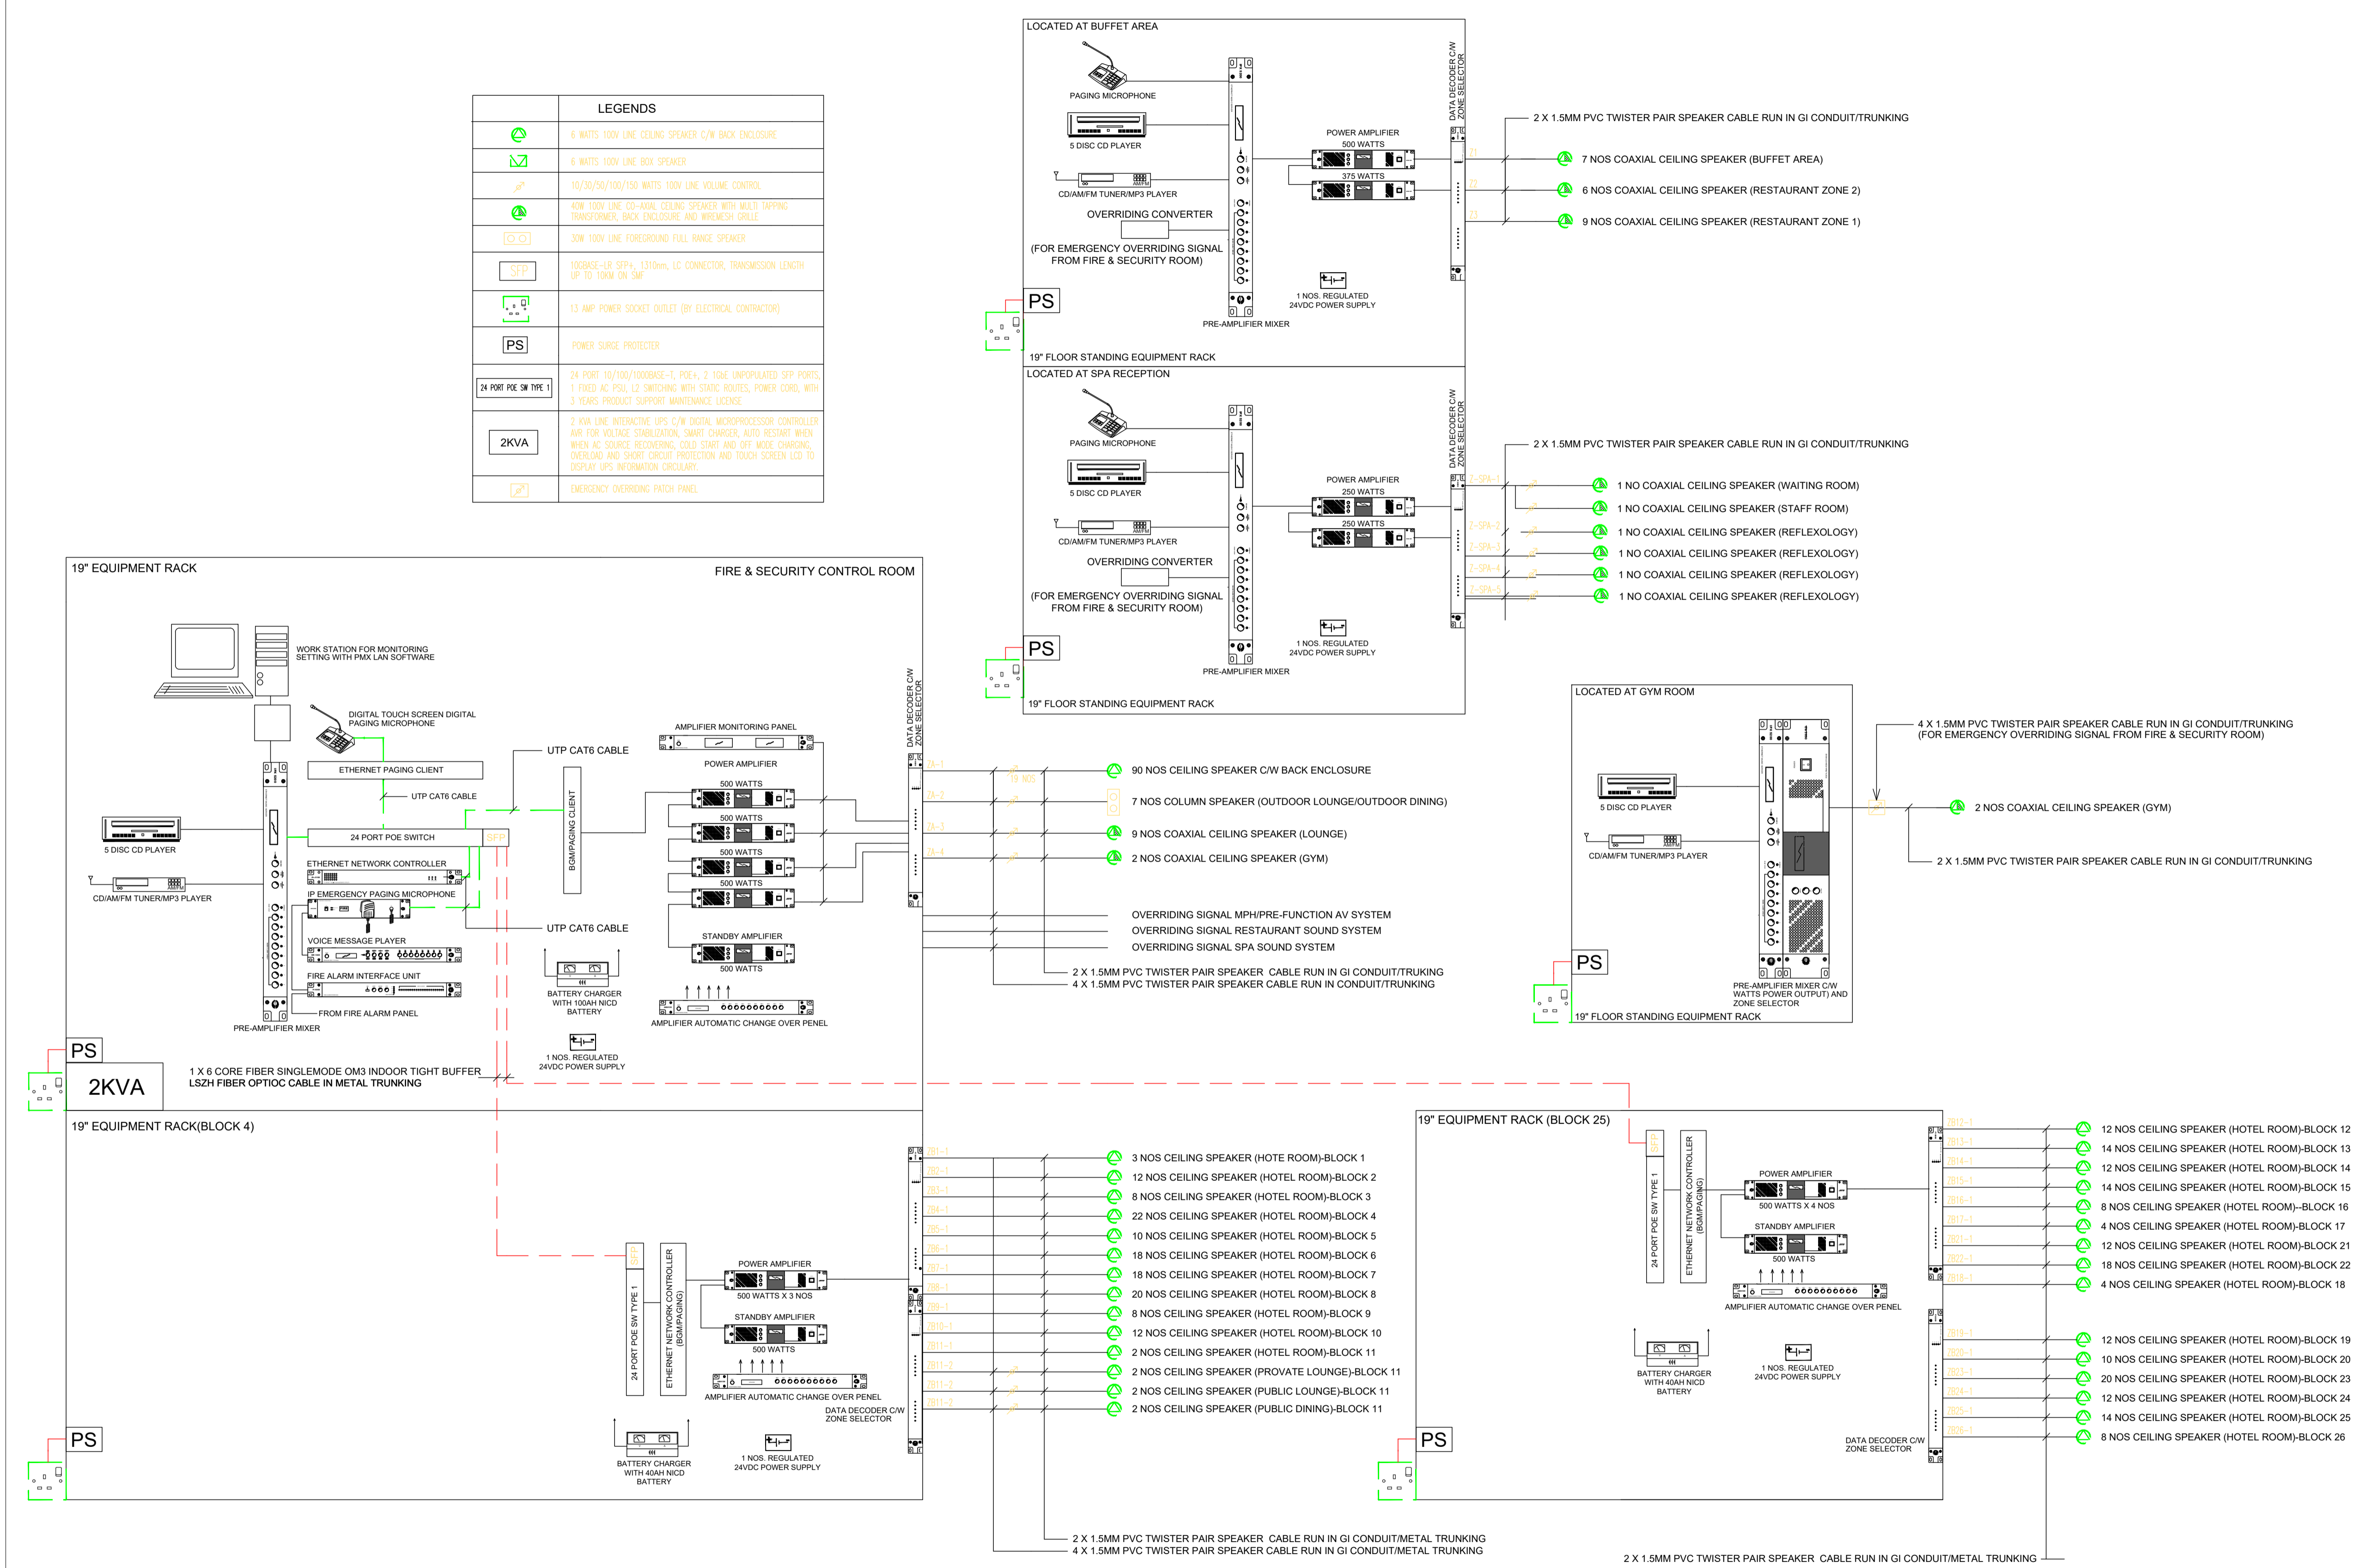

PUBLIC ADDRESS SYSTEM SCHEMATIC DIAGRAM

SCALE : NOT TO SCALE

No.PINDAAN REV.No.	TARIKH DATE	PINDAAN AMENDMENTS	OLEH BY

UKURAN / SCALE	
TARIKH / DATE	
DILUKIS / DRAWN	
DIREKABENTUK / DESIGNED	
DIPERIKSA / CHECKED	

TAJUK PROJEK / PROJECT TITLE

TAJUK LUKISAN / DRAWING TITLE
**EXTRA LOW VOLTAGE
 PUBLIC ADDRESS SYSTEM SCHEMATIC DIAGRAM**

T.T. JURUTERA / ENGINEER'S SIGNATURE

TANDA TANGAN PEMAJAK TANAH

TANDA TANGAN PEMAJU

DRAWING

No.LUKISAN DRAWING No.	
------------------------	--